


Note:
Vent positions/heights indicative only please refer to M&E consultant drawings for specific layout and details.
Drawings to be read in conjunction with Floor Plans & Door and Window Matrices

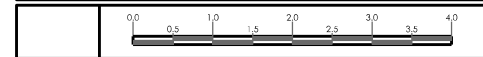

Revision	Comments	Date
A	Wall construction changed to timber frame.	2013.09.05
B	Window W-4F shown correctly to 2B houses.	2013.09.16
C	Front doors amended & render window frame added to ground floor window.	2013.09.24
D	Height of block dropped by 150mm.	2013.11.13
E	Construction Issue	2013.11.19
F	Artstone cill, letterboxes and vents removed	2013.12.11
G	140mm timber frame. Construction Issue.	2014.02.14



DRAWING STATUS: CONSTRUCTION ISSUE

New Housing at Bowker Street, Salford, for Contour Homes

1396-GA-C-107.1 Front Elevation - Block C

Scale: 1:50@A2 Date: Jul '13 Drawn by: RW Checked by: G


BLOCK C FRONT ELEVATION

Ainsley Common
Copyright © 2013 Ainsley Common. All rights reserved. This drawing is the property of Ainsley Common. It is not to be used for any other purpose without the written consent of Ainsley Common.

Note:
Vent positions/heights indicative only please refer to M&E consultant drawings for specific layout and details.
Drawings to be read in conjunction with Floor Plans & Door and Window Matrices



Revision	Comments	Date
A	Wall construction changed to timber frame.	2013.09.05
B	Door and window references added.	2013.09.16
C	Height of block dropped by 150mm.	2013.11.13
D	Construction Issue	2013.11.19
E	Vents removed	2013.12.11
F	140mm timber frame. Construction issue. Rear doors amended to accommodate MVHR system.	2014.02.14

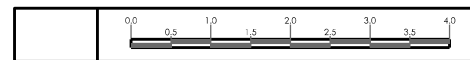

Ainsley Common

DRAWING STATUS: CONSTRUCTION ISSUE


New Housing at Bowker Street, Salford, for Contour Homes

1396-GA-C-107.2 Rear Elevation - Block C


Scale: 1:50@A2 Date: Jul '13 Drawn: RW

BLOCK C REAR ELEVATION

Note:
Vent positions/heights indicative only please refer to M&E consultant drawings for specific layout and details.
Drawings to be read in conjunction with Floor Plans & Door and Window Matrices

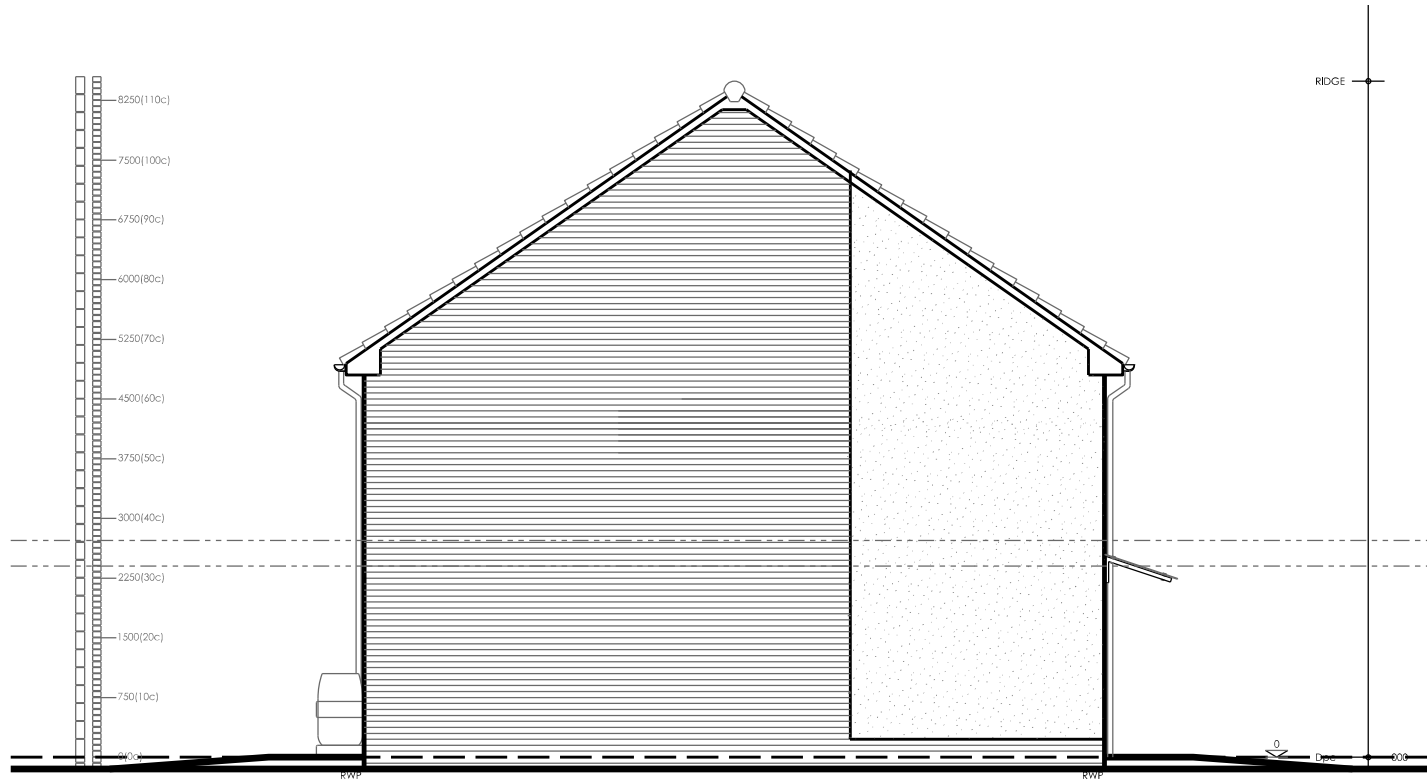

Revision	Comments	Date
A	Wall construction changed to timber frame.	2013.09.05
B	Height of block dropped by 150mm.	2013.11.13
C	Construction Issue	2013.11.19
D	140mm timber frame. Construction Issue.	2014.02.14

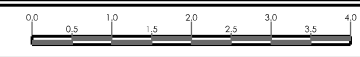

Ainsley Common

DRAWING STATUS: CONSTRUCTION ISSUE

New Housing at Bowker Street, Salford, for Contour Homes

1396-GA-C-107.3 Gable Elevation 01 - Block C

Scale: 1:50@A2 Date: Jul '13 Drawn by: RW Checked by: - Issued by: D


BLOCK C GABLE ELEVATION 01

Copyright © 2013 Ainsley Common. All rights reserved. This drawing is the property of Ainsley Common. It is not to be used for any other purpose without the written consent of Ainsley Common. The information contained herein is for the use of the client only and is not to be used for any other purpose.

Note:
Vent positions/heights indicative only please refer to M&E consultant drawings for specific layout and details.
Drawings to be read in conjunction with Floor Plans & Door and Window Matrices



Revision	Comments	Date
A	Wall construction changed to timber frame.	2013.09.05
B	Height of block dropped by 150mm.	2013.11.13
C	Construction Issue	2013.11.19
D	140mm timber frame. Construction Issue.	2014.02.14

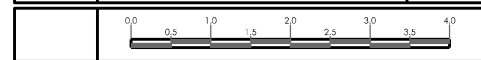

Ainsley Common

DRAWING STATUS: CONSTRUCTION ISSUE

New Housing at Bowker Street, Salford, for Contour Homes

1396-GA-C-107.4 Gable Elevation 02 - Block C

1:50@A2 07 Jul '13 RW - D

BLOCK C GABLE ELEVATION 02

Copyright © 2013 Ainsley Common. All rights reserved. This drawing is the property of Ainsley Common. It is not to be used for any other purpose without the written consent of Ainsley Common. The drawing is not to be used for any other purpose without the written consent of Ainsley Common.