




**NOTES**  
 This drawing is copyright and must not be copied or otherwise reproduced without express permission of Conker Conservation Ltd.  
 Do not scale from this drawing. All dimensions must be checked on site and any discrepancies or omissions reported to the contract administrator.

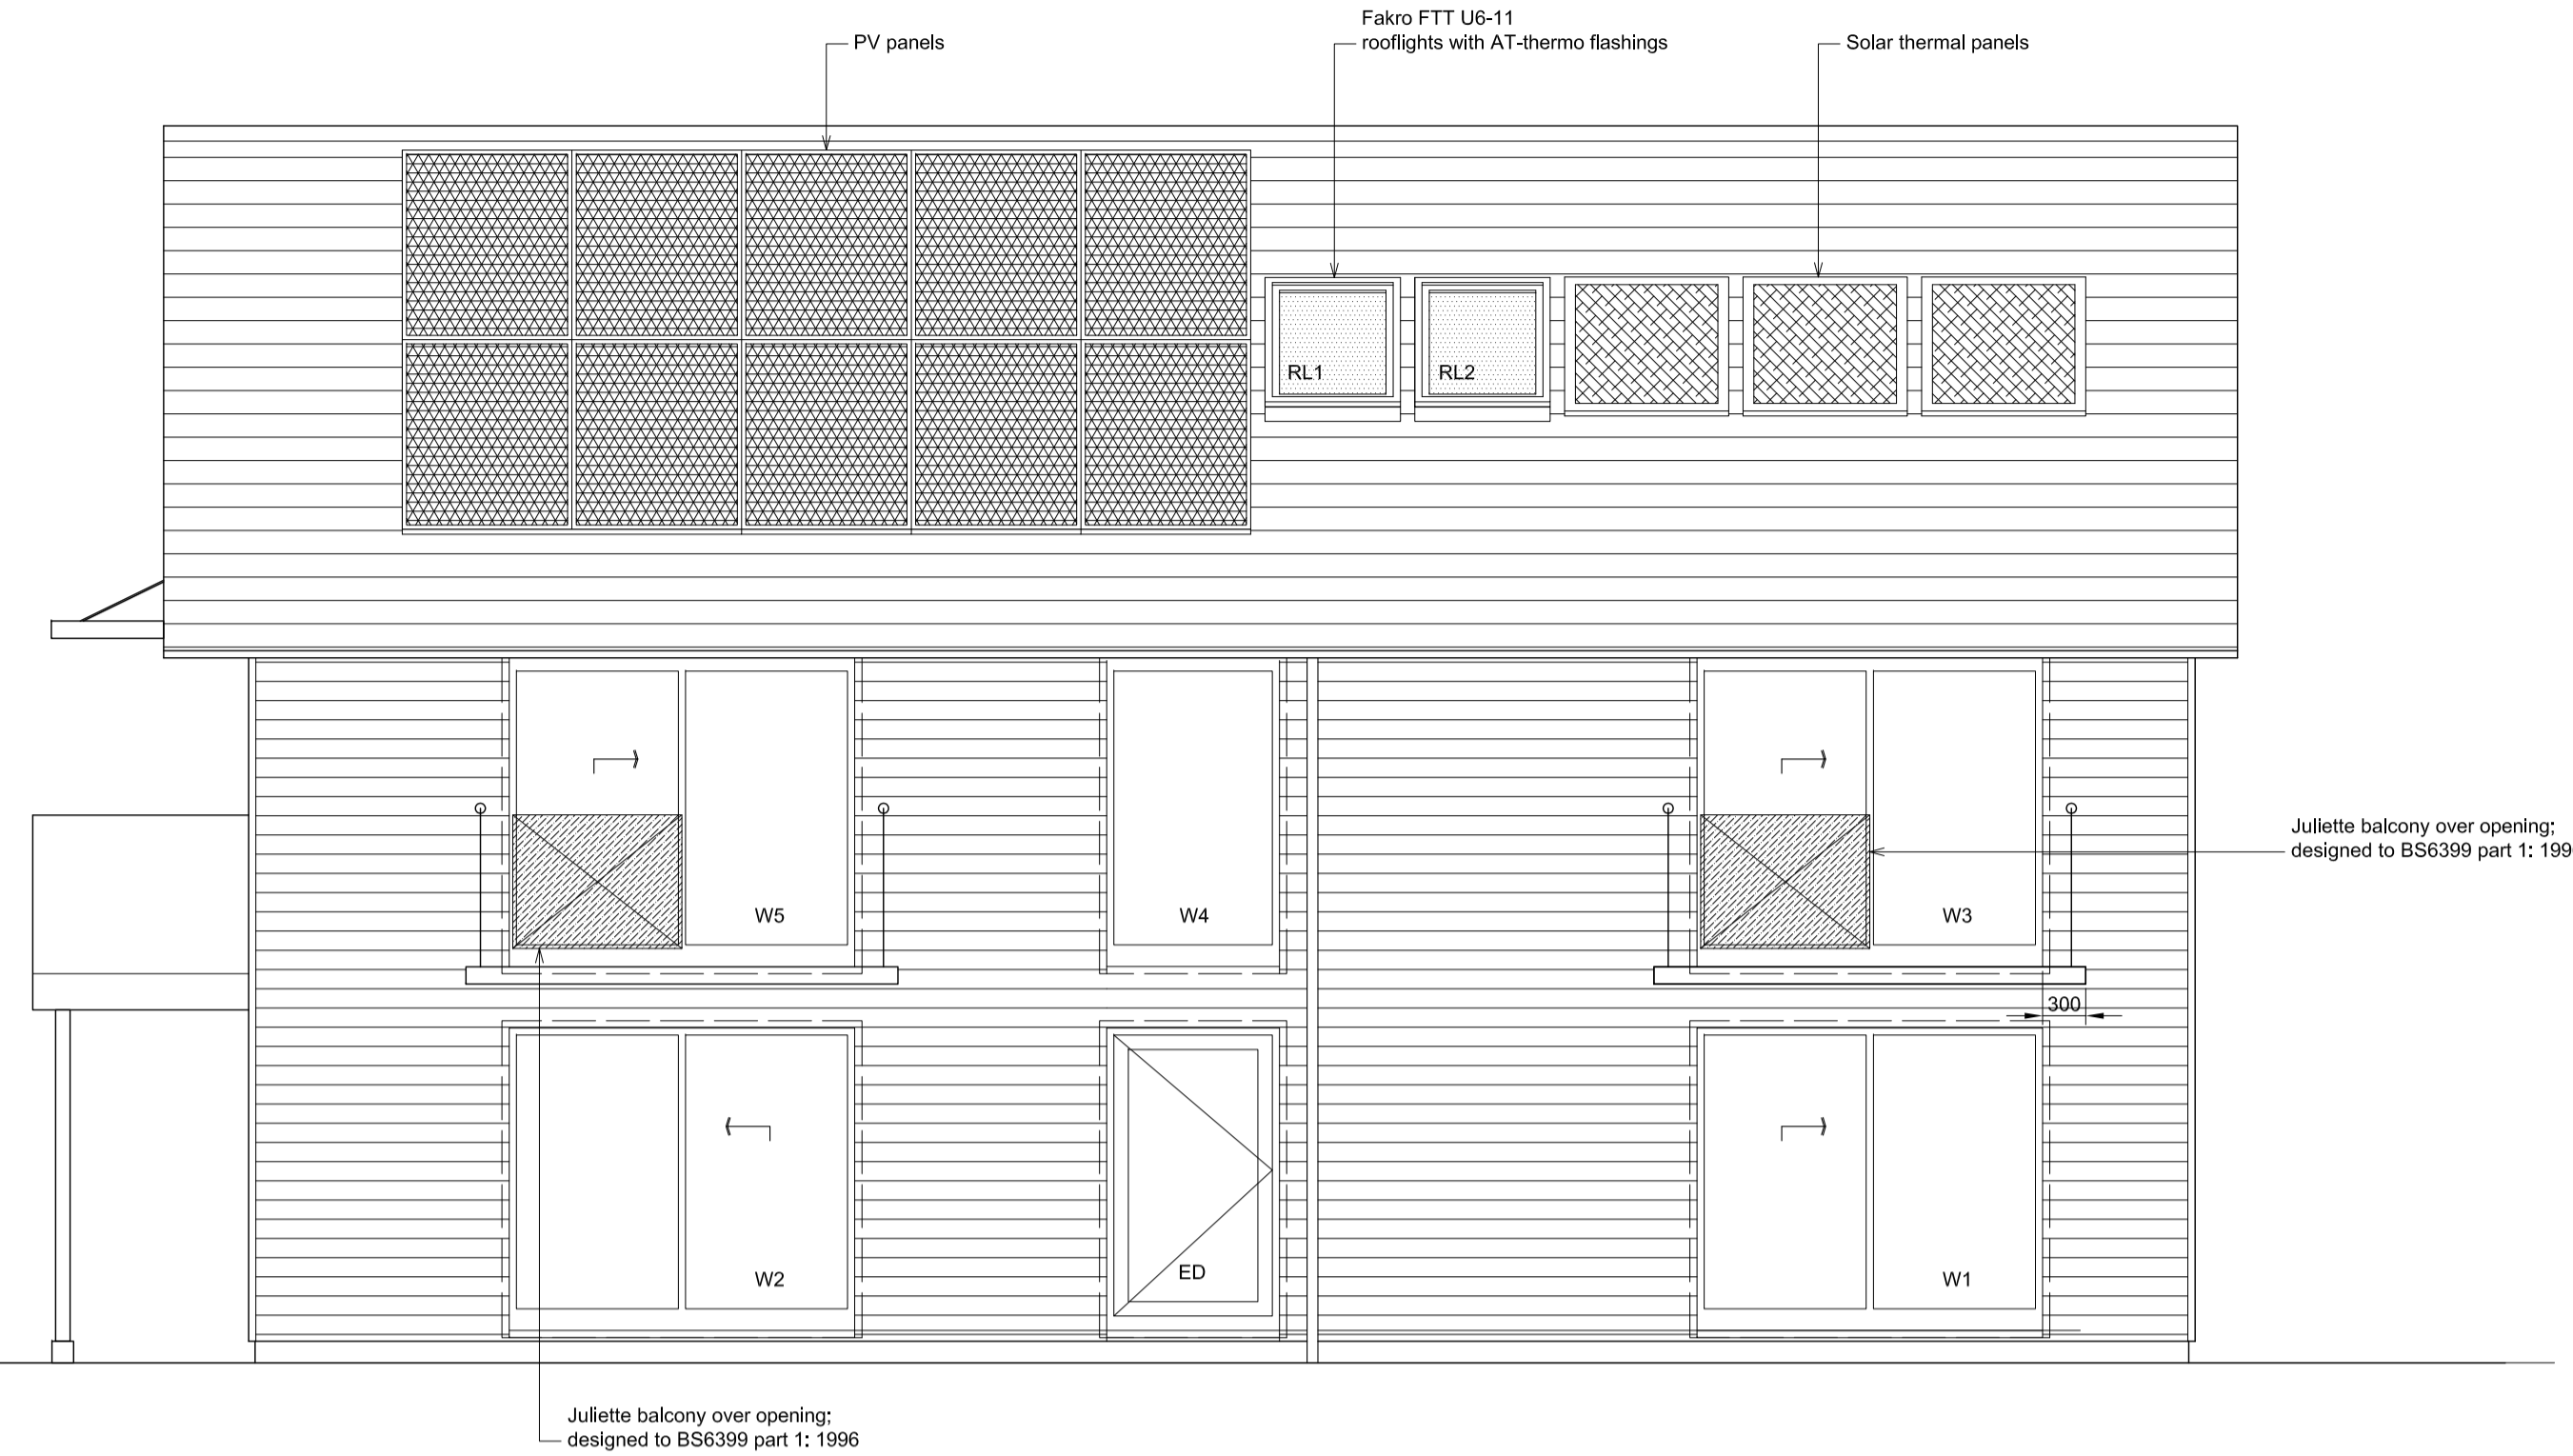



**SOUTH (FRONT) ELEVATION**  
 (SCALE 1:50)

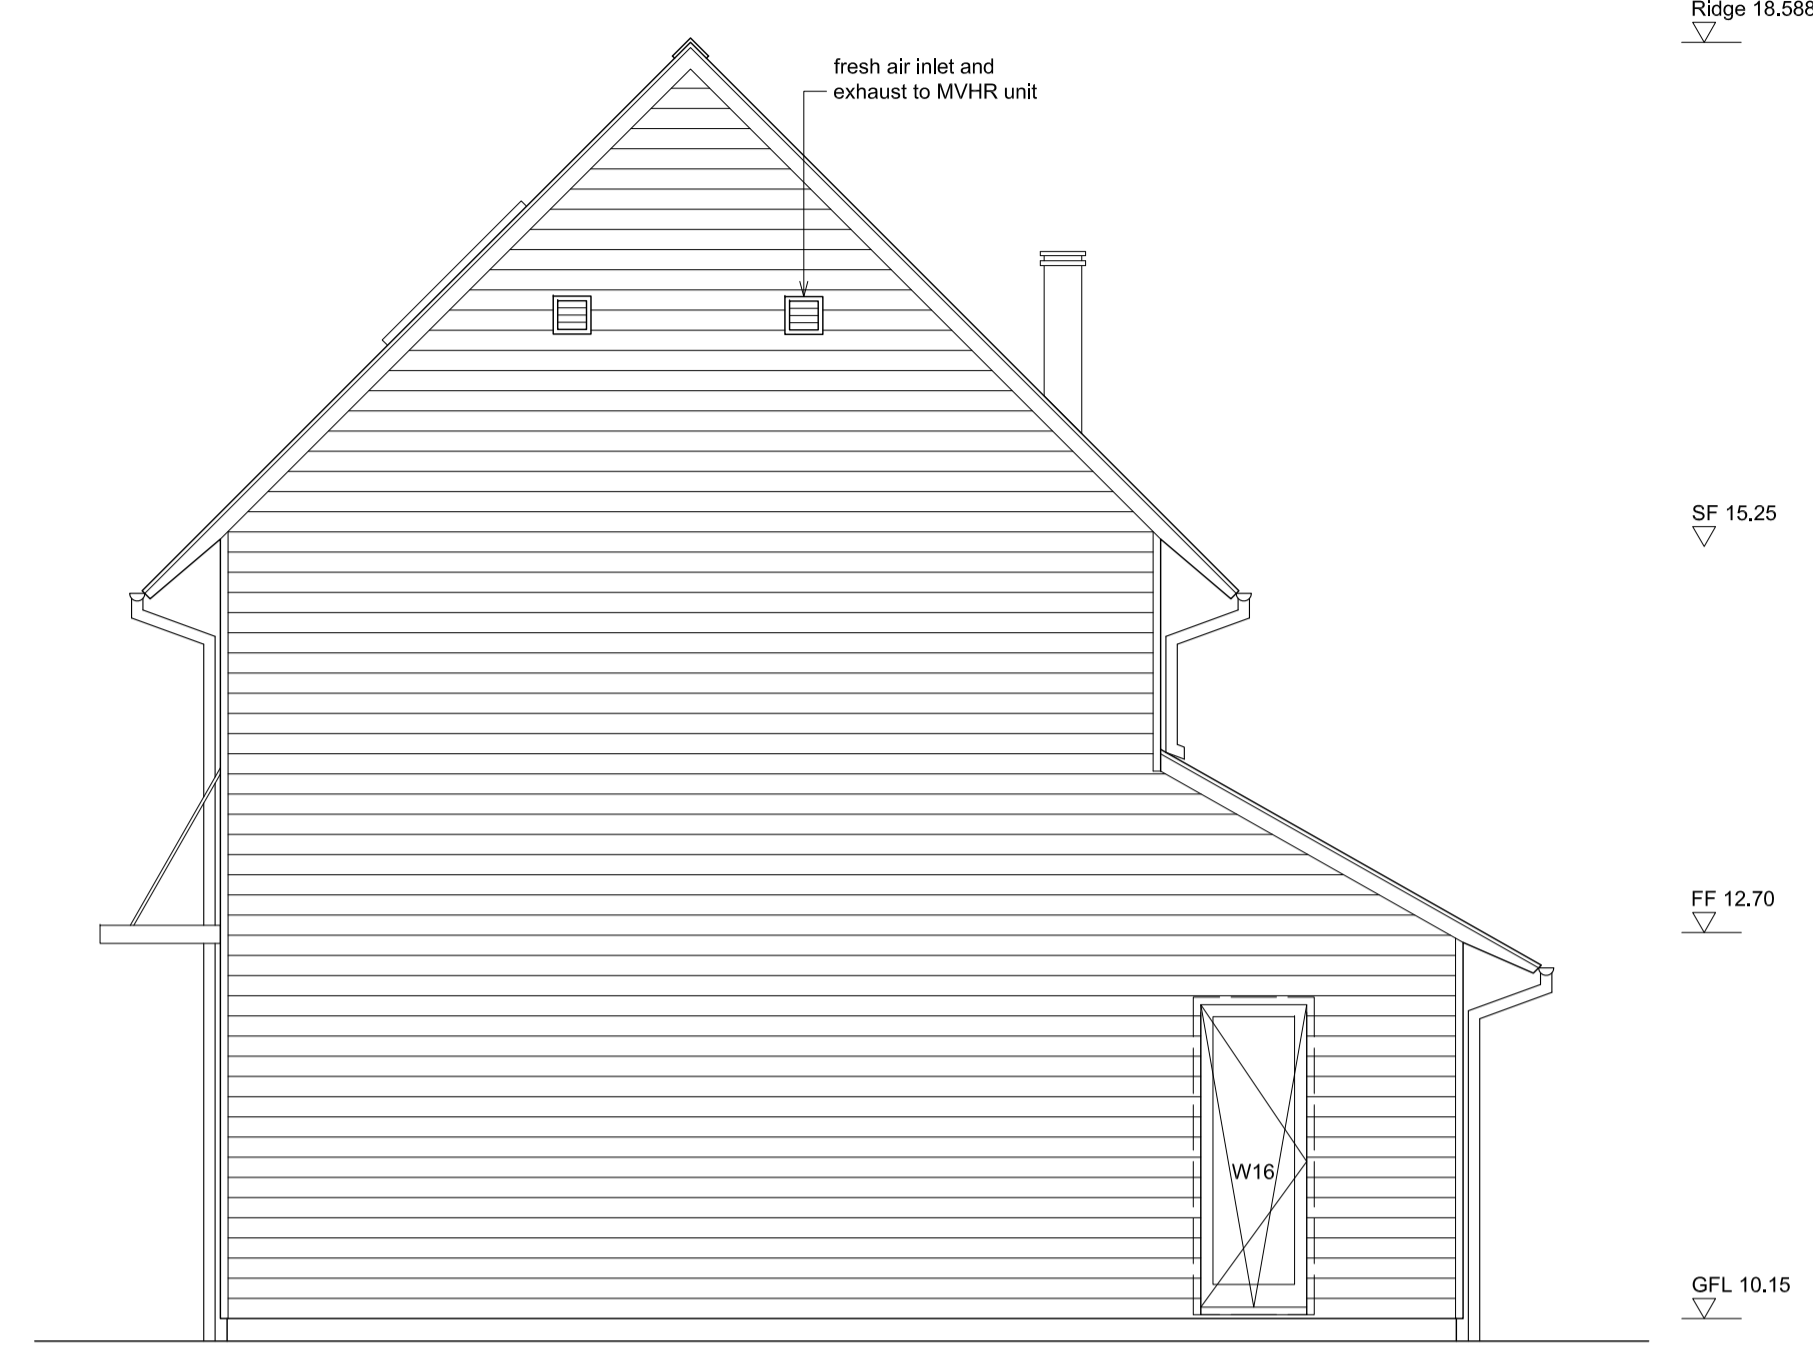

**EAST ELEVATION**  
 (SCALE 1:50)

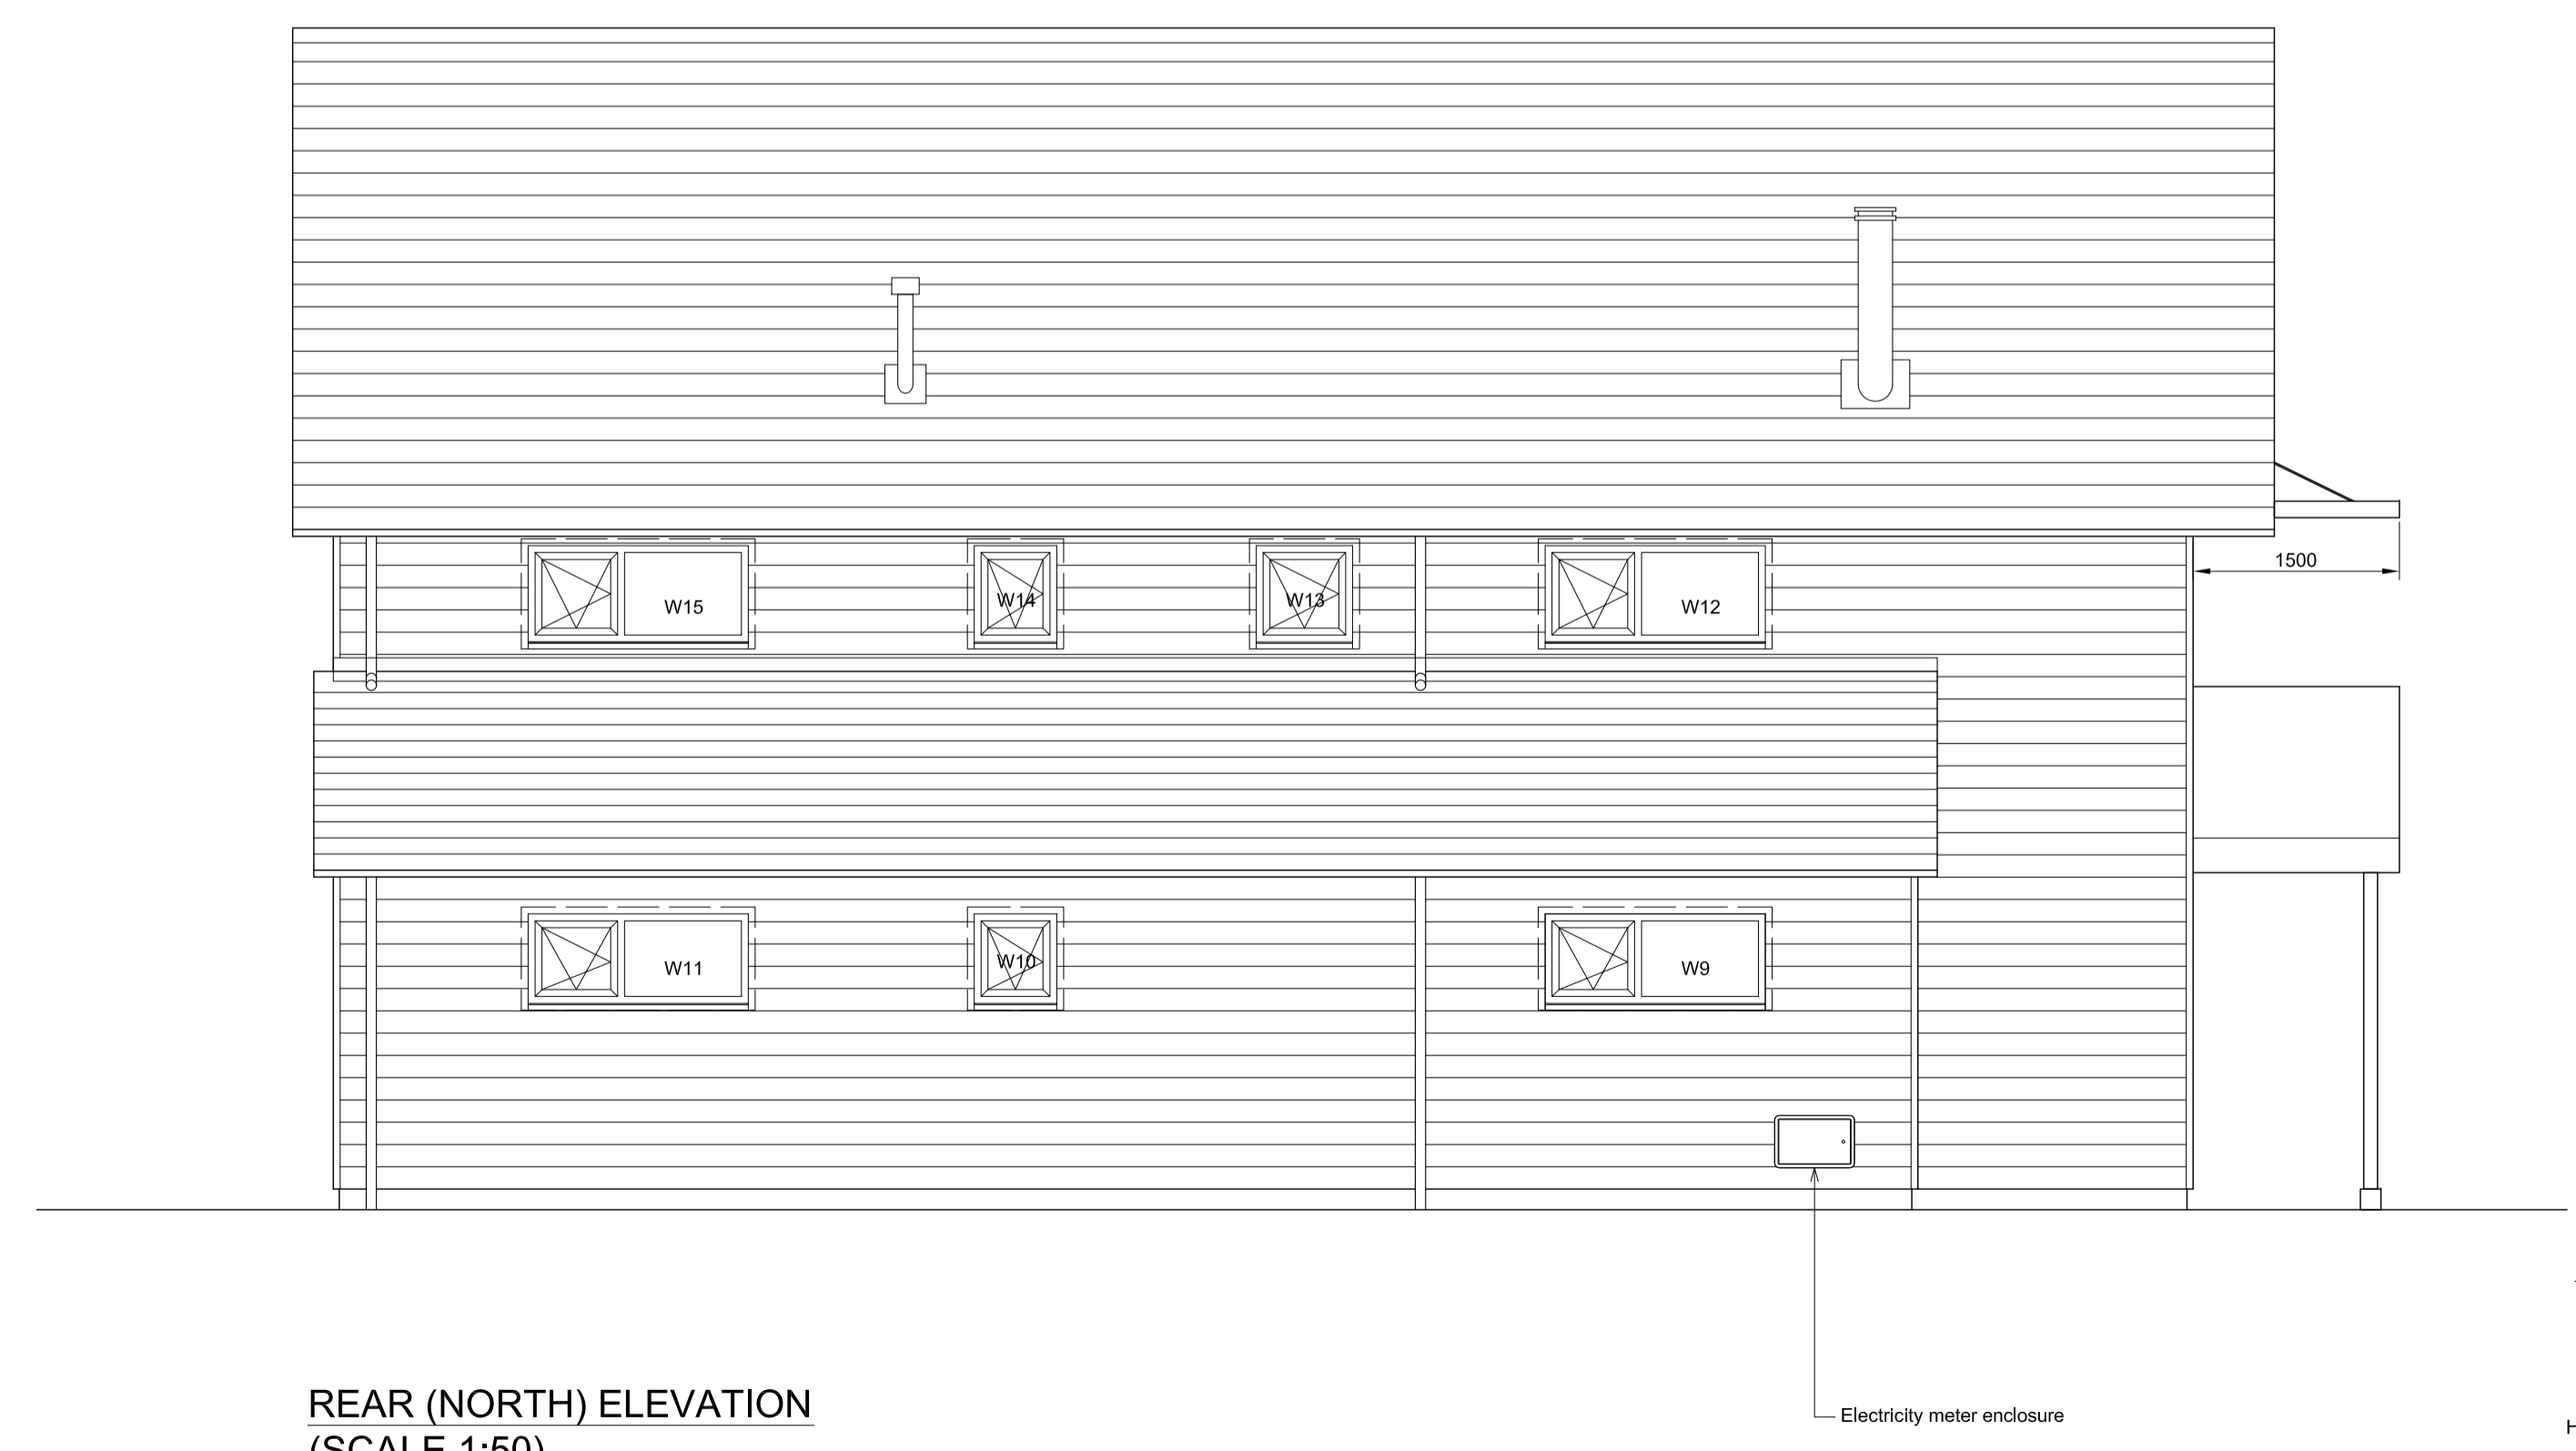

**REAR (NORTH) ELEVATION**  
 (SCALE 1:50)

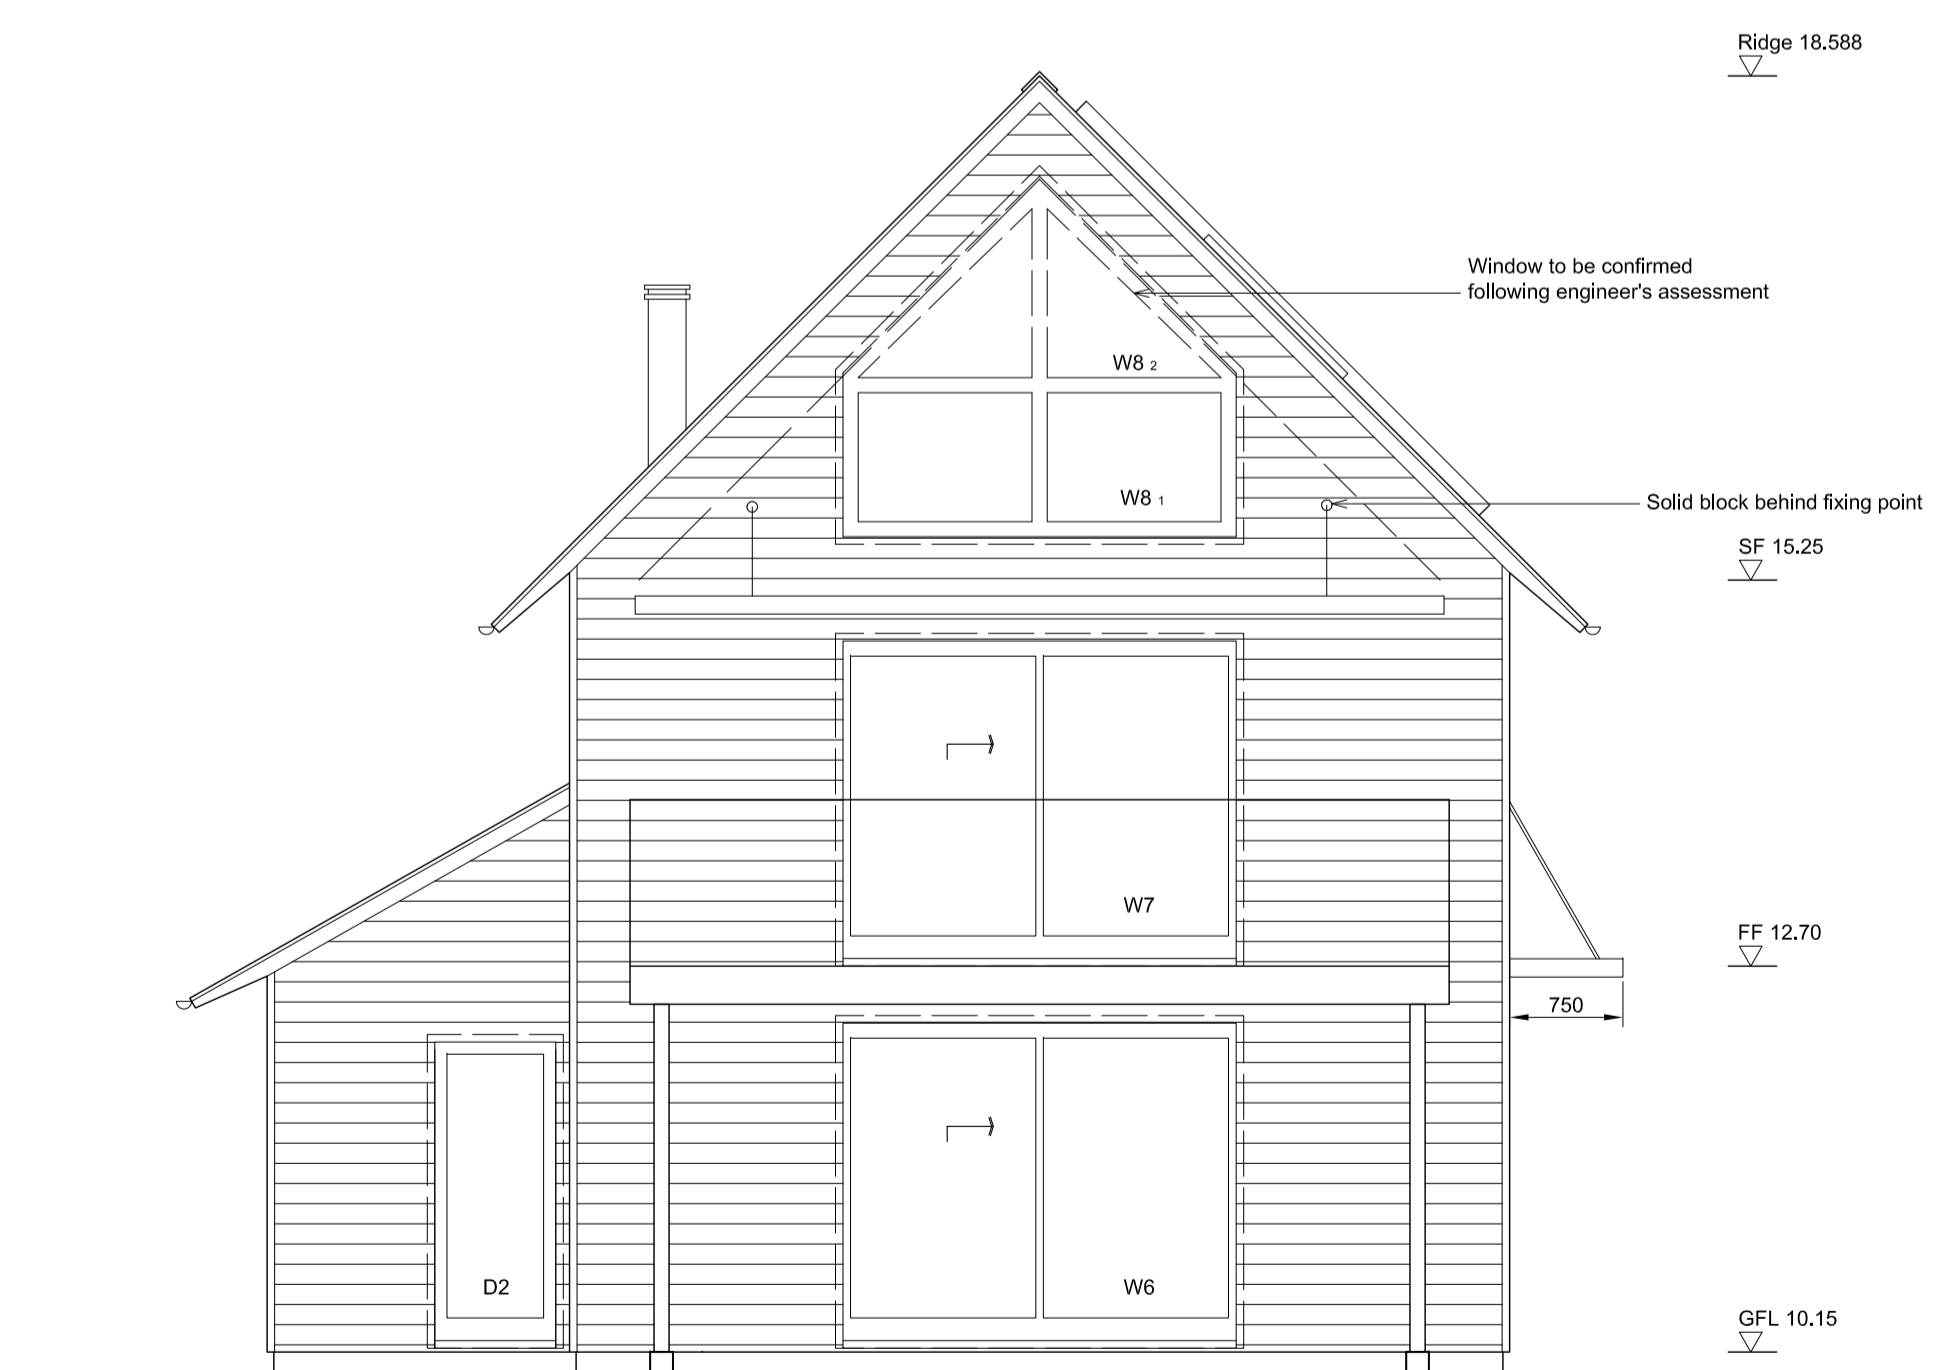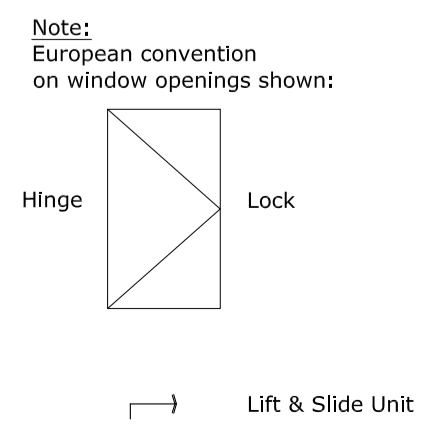

**WEST ELEVATION**  
 (SCALE 1:50)

- A 08.05.12 Solar panels revised  
 Rooflights moved  
 PVs added  
 Gable end window revised
- 13.03.12 1st Issue
- REVISIONS

<b>CONKER CONSERVATION LIMITED</b> Ecological Building Consultants and Designers Chartered Building Surveyors 6 THE STOUR CENTRE 22-24 STOUR STREET CANTERBURY CT1 2NZ TEL: 01227 786900 FAX: 01227 479600 Email: plan@conkerconservation.co.uk		
Project Title: <b>LAND AT THE FOX INN          HARTFOOT LANE          ANSTY          DORSET DT2 7PN</b>		
Client: <b>MR. DENNIS MERRIGAN</b>		
Drawing Title: <b>NEW PASSIVHAUS          ELEVATIONS</b>		
Scale: <b>1:50</b>	Date: <b>MARCH 2012</b>	
Drawing Number: <b>486-04 A</b>		