
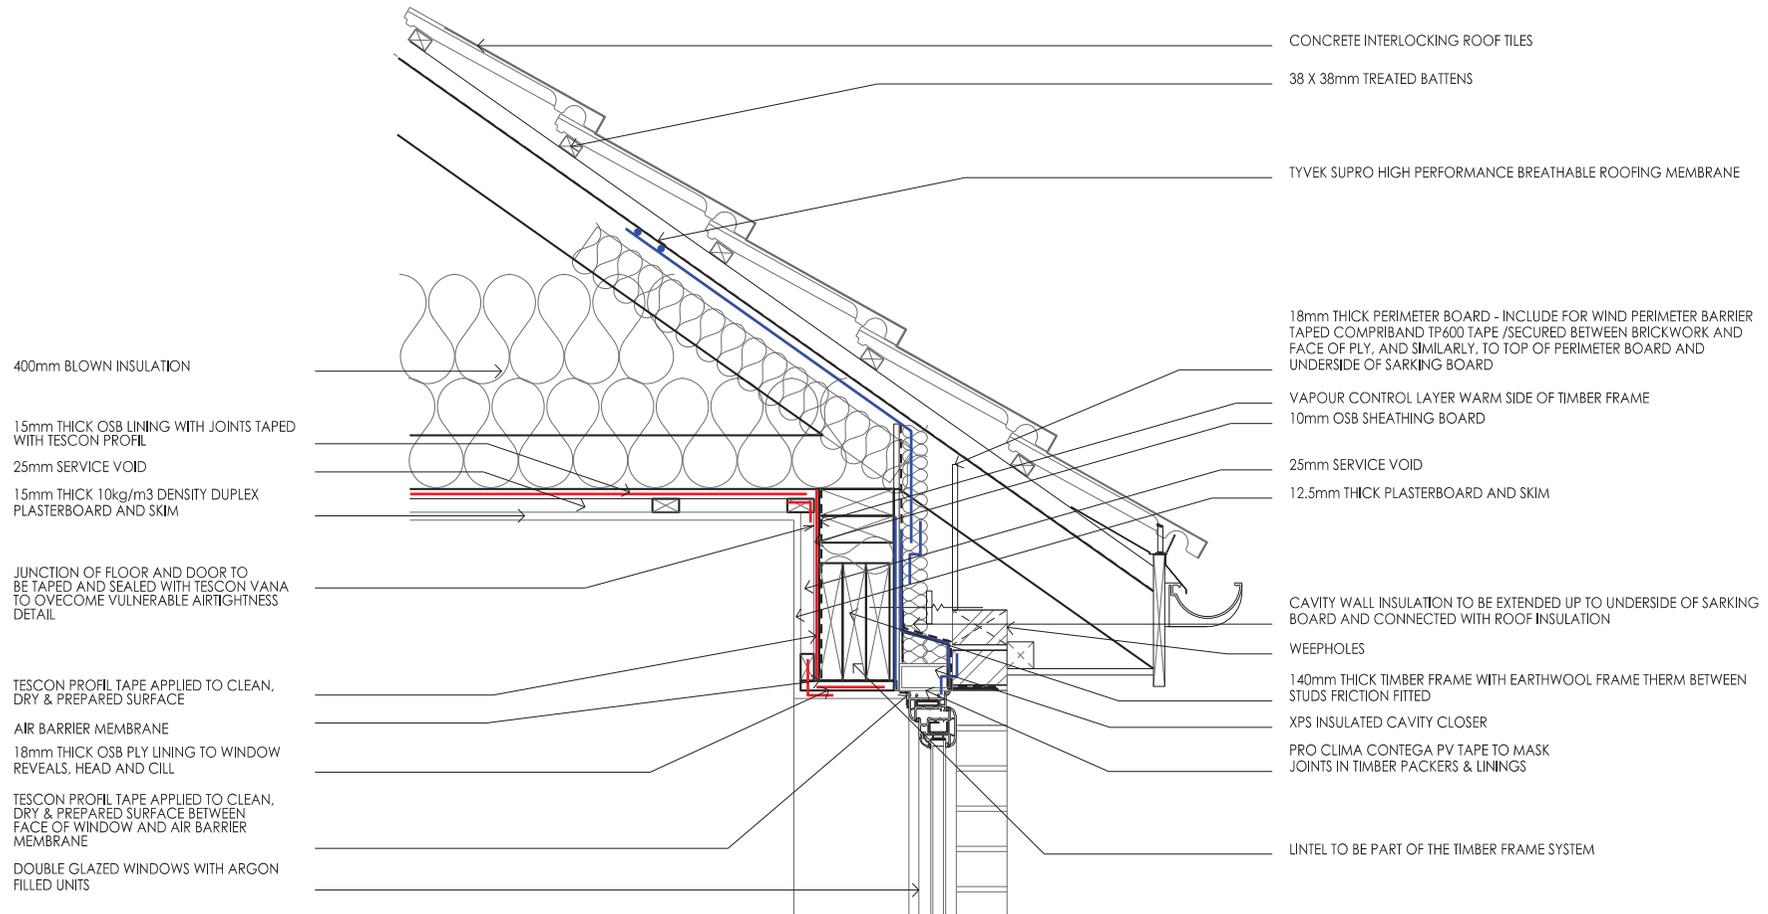


PHOTOGRAPHIC EVIDENCE  
REQUIRED TO DEMONSTRATE  
COMPLIANCE WITH AECB SILVER  
STANDARD REQUIREMENTS

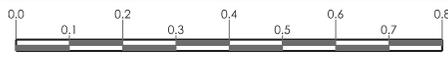

— WIND BARRIER  
— AIR BARRIER

Revision	Comments	Date
A	Construction Issue	2013.11.19
B	Detail updated to reflect agreed changes	2013.12.12
C	Detail updated to reflect comments.	2014.02.14
D	Detail updated to reflect comments.	2014.06.06
E	Detail updated to reflect construction.	2014.06.20


**DRAWING STATUS:** CONSTRUCTION ISSUE

JOB: New Housing at Bowker Street, Salford, for Contour Homes

DRAWING: 1396-WD-SS04 Eaves Detail - Silver Standard

SCALE: 1:10@A3    DATE: Nov '13    DRAWN: MP/RW    CHECKED: --    REV: E

1, Price Street, Hamilton Square, Birkbeck, Merseydale, CH41 6JN, Tel: 0151 447 5511, E-mail: birkbeck@ainsleygomonarchitects.co.uk, Fax: 0151 666 2195  
 Copyright in the drawing remains with Ainsley Gomon. Do not scale from this drawing. Work to fixed dimensions. Check all dimensions on site. In the event of any discrepancy, refer query to Ainsley Gomon.

## Silver Standard Eaves Detail