



1 Flat - Intermediate Floor External Wall Junction
1:5

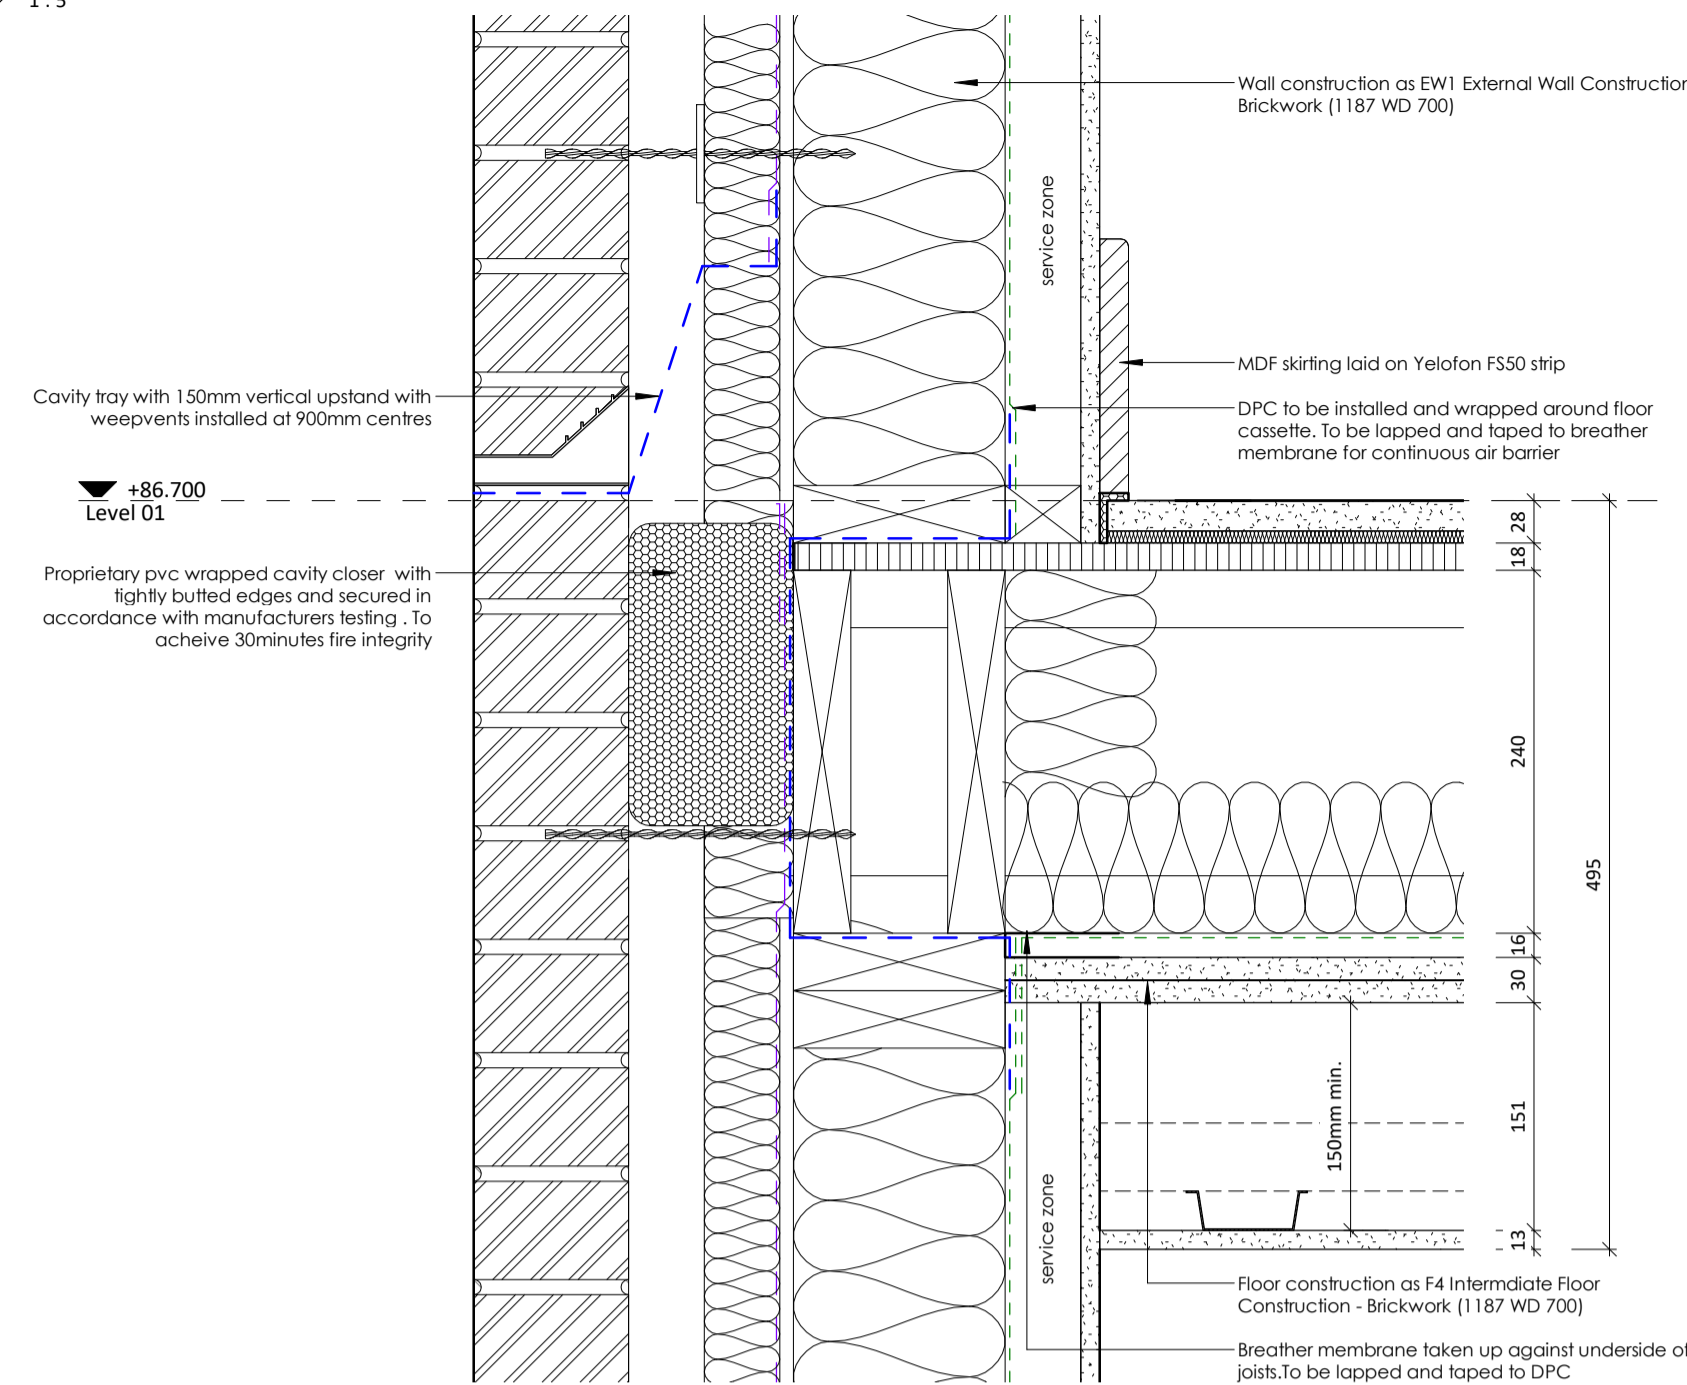

2 Flats - Intermediate Floor Separating Wall Junction
1:5

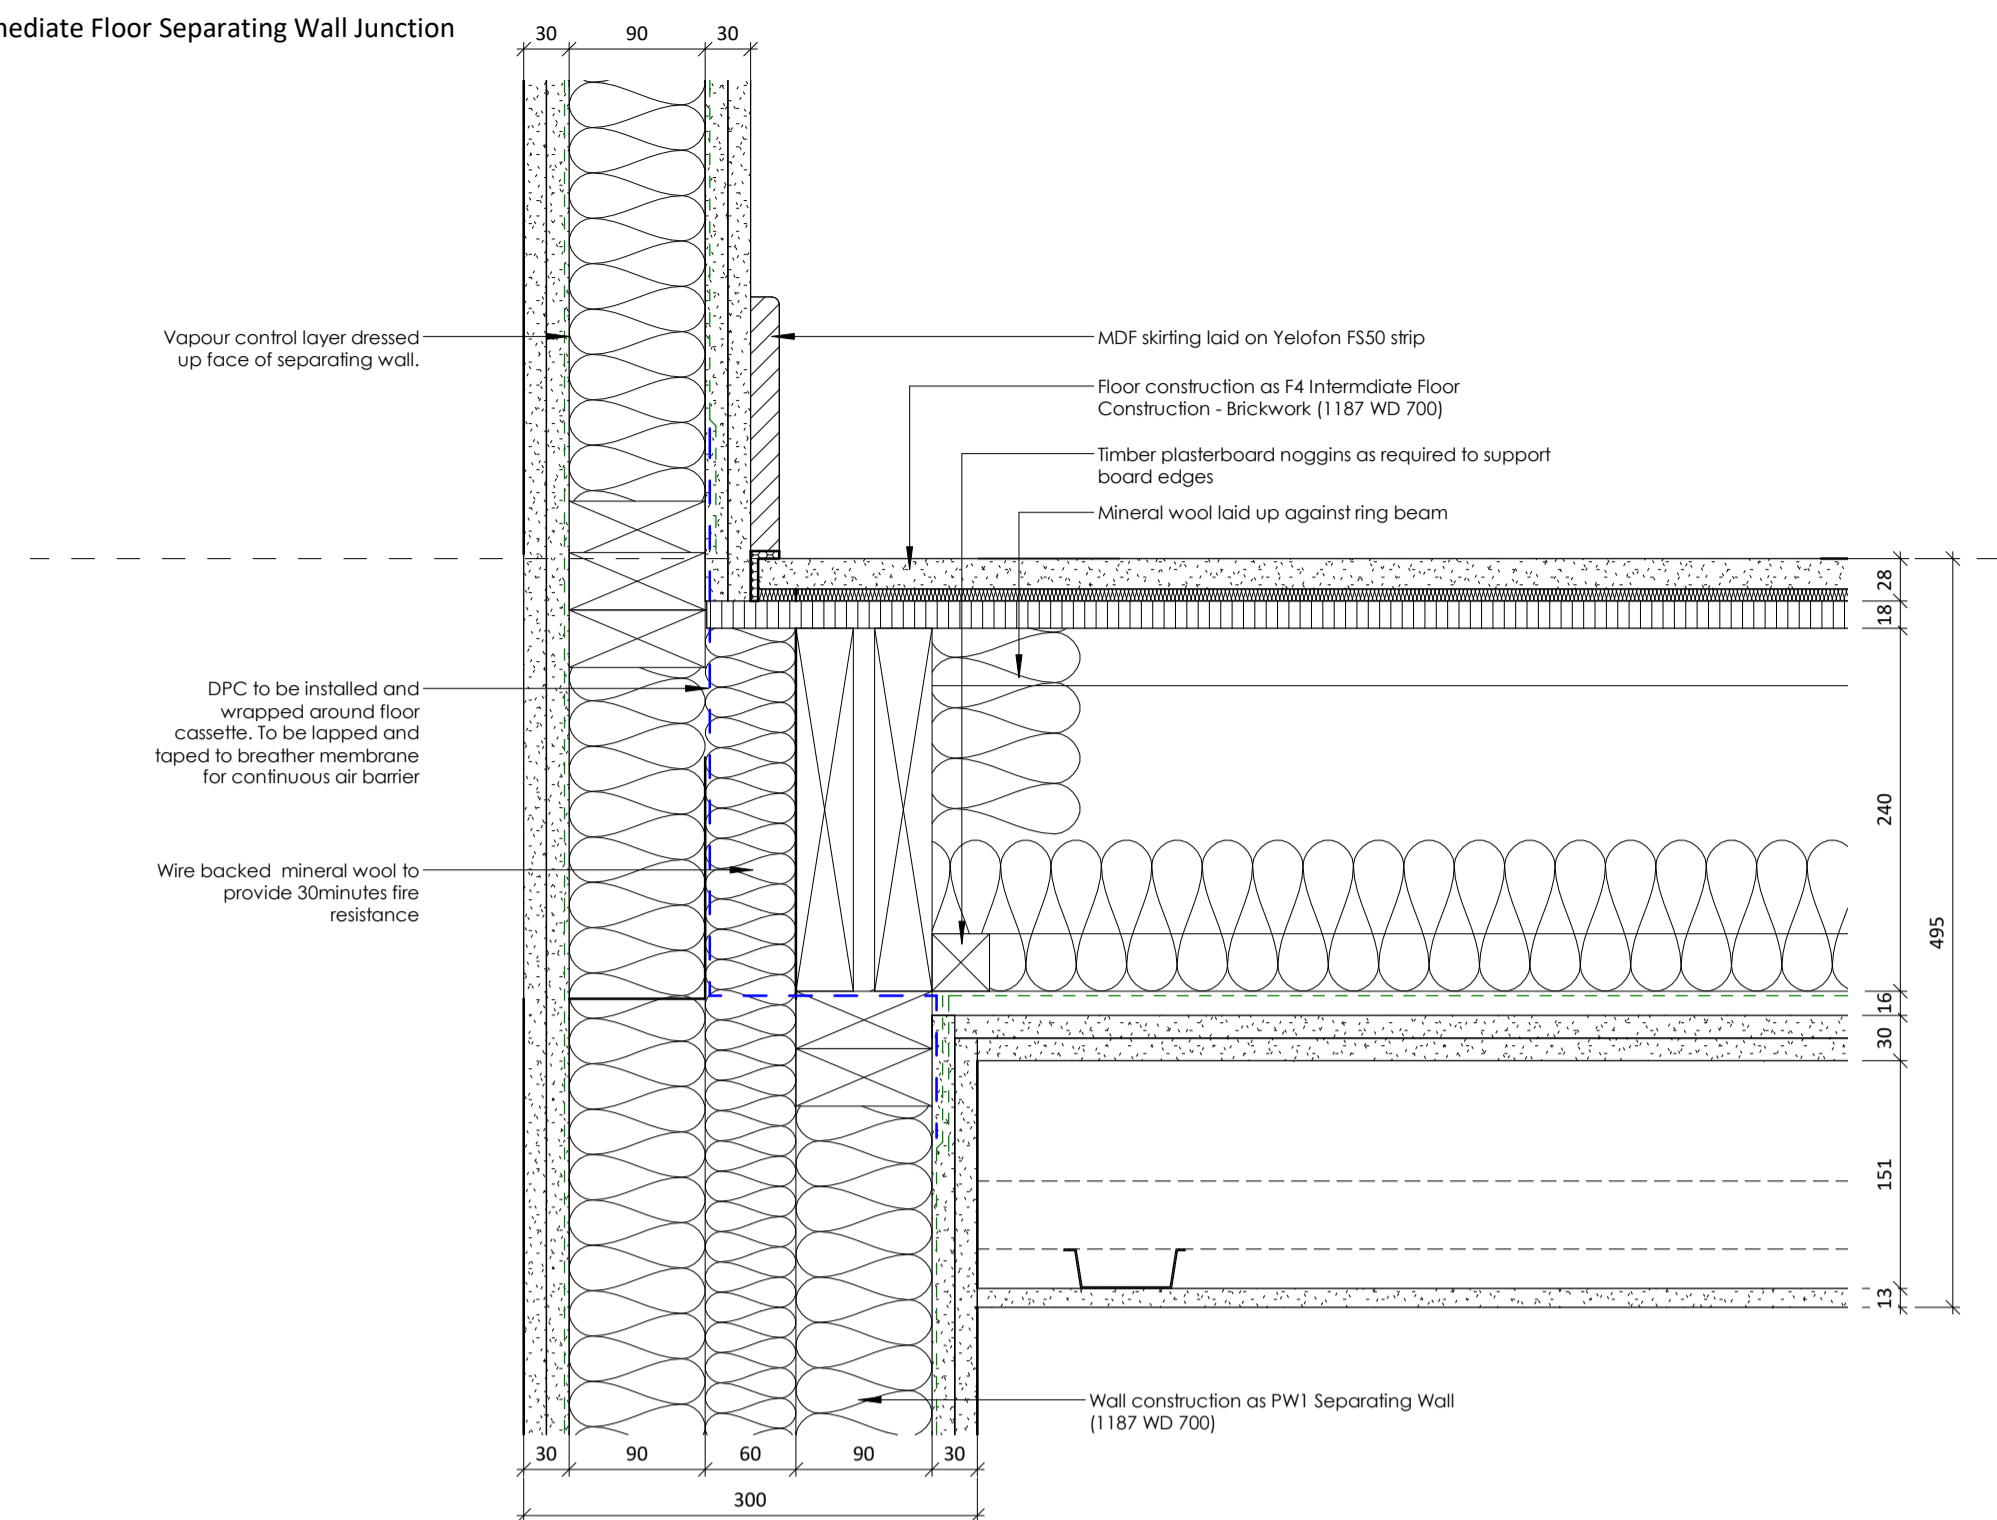

- GENERAL NOTES:
- This drawing is the copyright of Kenn Scaddan Associates Ltd and may not be copied, altered or reproduced in any form or passed on to a third party without written consent. If in doubt ASK.
 - This drawing has been produced exclusively for this project and cannot be used for any other purpose.
 - This drawing reflects current standards and legislation agreed for this project at the time of original issue.
 - This drawing is to be read in conjunction with all relevant architect, structural engineers, mechanical & electrical engineers and specialists drawings / specifications.
 - Any discrepancies in dimensions or details between the various drawings should be reported immediately.
 - All dimensions are in millimetres and all levels are in meters.
 - Do not scale from this drawing, if in doubt ASK.

Rev	DATE	DESCRIPTION	REV BY	CKD BY
C2	27.09.19	Membrane added to intermediate floors	EG	SS
C1	16.08.19	CONSTRUCTION ISSUE	EG	SS

CLIENT

W.Stirland

kenn scaddan
associates
architects

PROJECT

Land to East of Pamber Heath Road
Pamber Heath Road
Pamber
Hampshire

DRAWING TITLE

Superstructure Details - Sheet 2

DRAWING STATUS
CONSTRUCTION ISSUE

SCALE
1:5 @ A1

PROJECT NO. | DRAWING NO.
1187 WD 706

REVISION
C2

DRAWN BY
EG

CONCEPT HOUSE 35 KINGSWAY CRESCENT NORTH END PORTSMOUTH HAMPSHIRE PO8 8AA
1-020 9247 2418 1-020 9247 8919 www.kennscaddan.co.uk info@kennscaddan.co.uk



architecture planning design project management

RIBA
Chartered Practise