


211 Northwold Road

Elevation West

0 2,5m

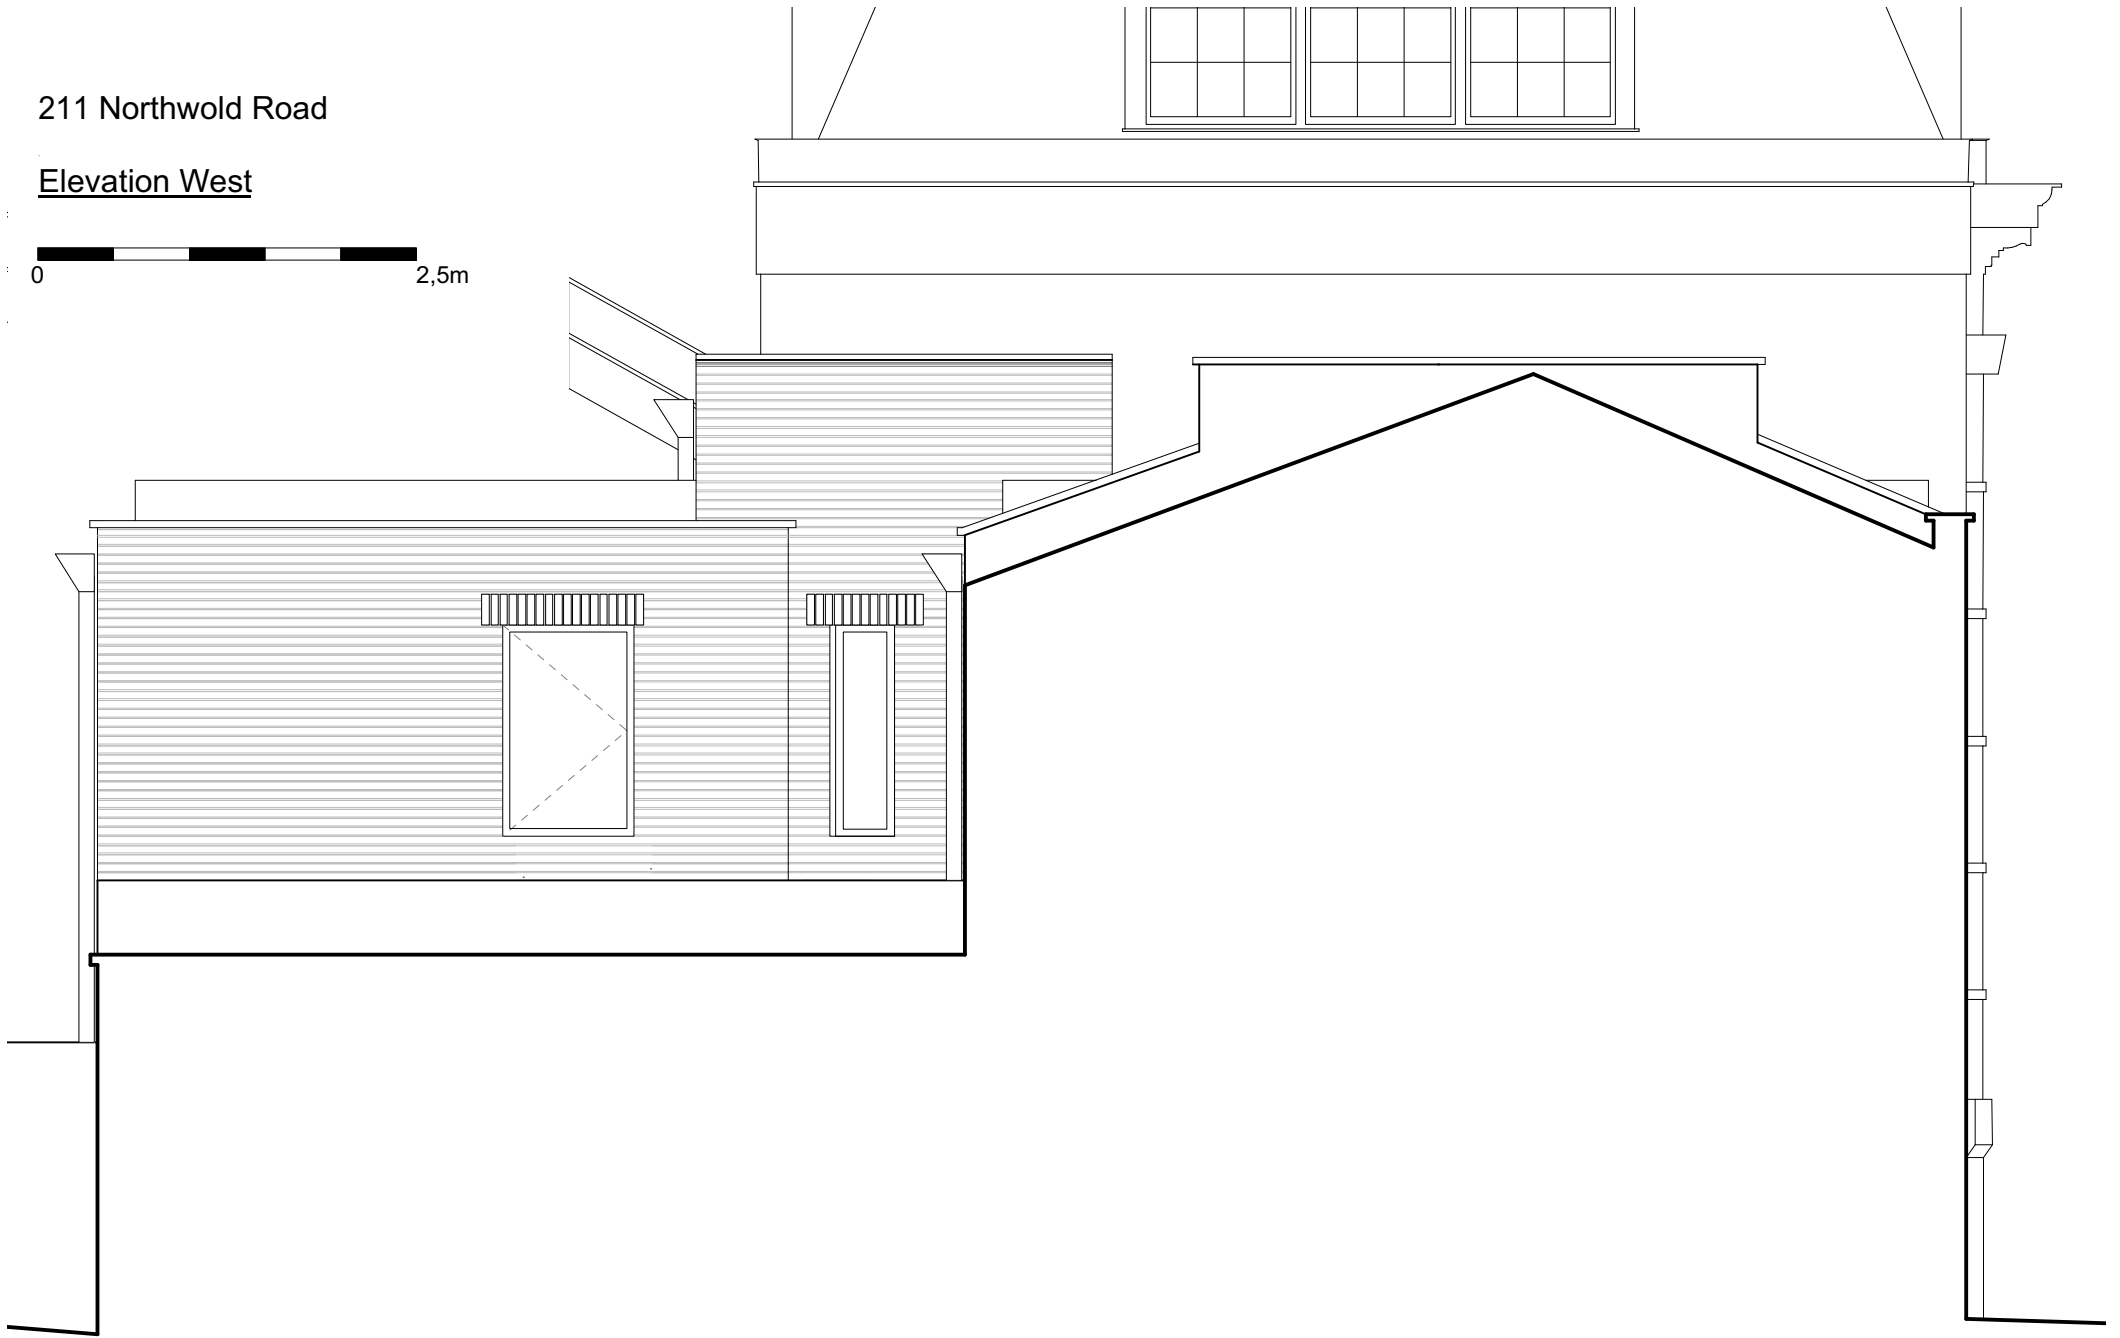

MACDONALD WRIGHT ARCHITECTS