
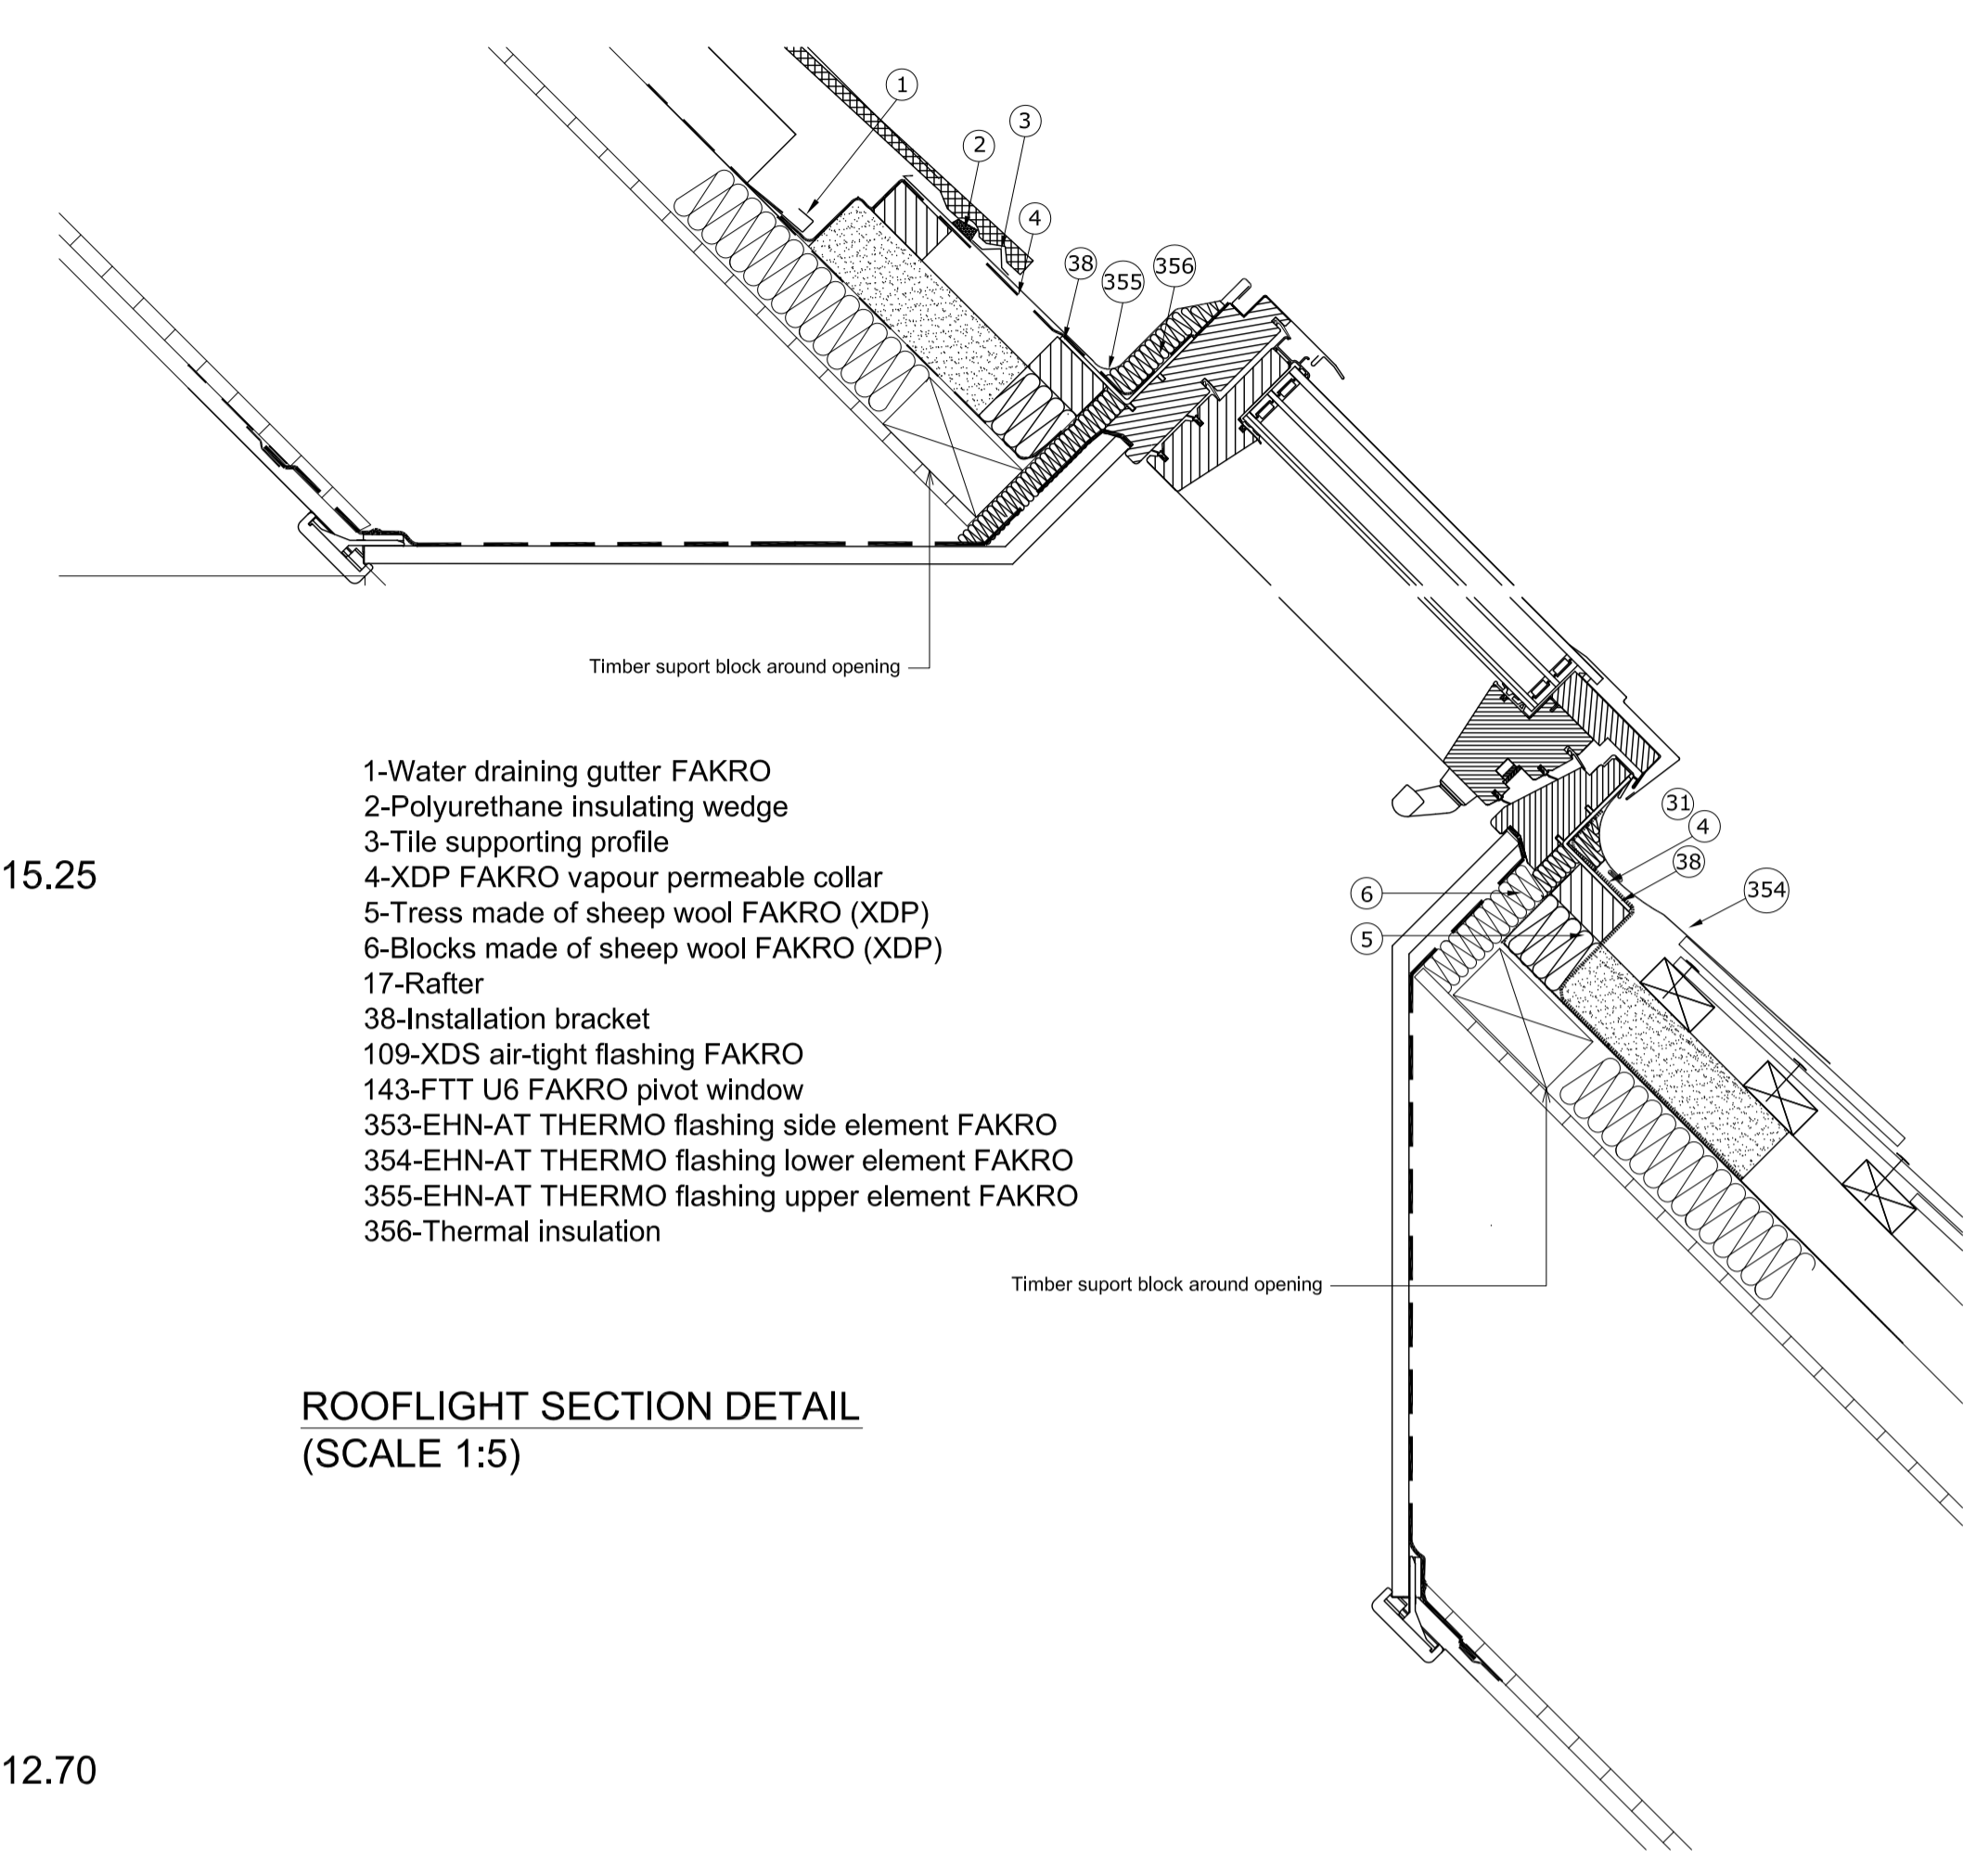


NOTES
 This drawing is copyright and must not be copied or otherwise reproduced without express permission of Conker Conservation Ltd.
 Do not scale from this drawing. All dimensions must be checked on site and any discrepancies or omissions reported to the contract administrator.

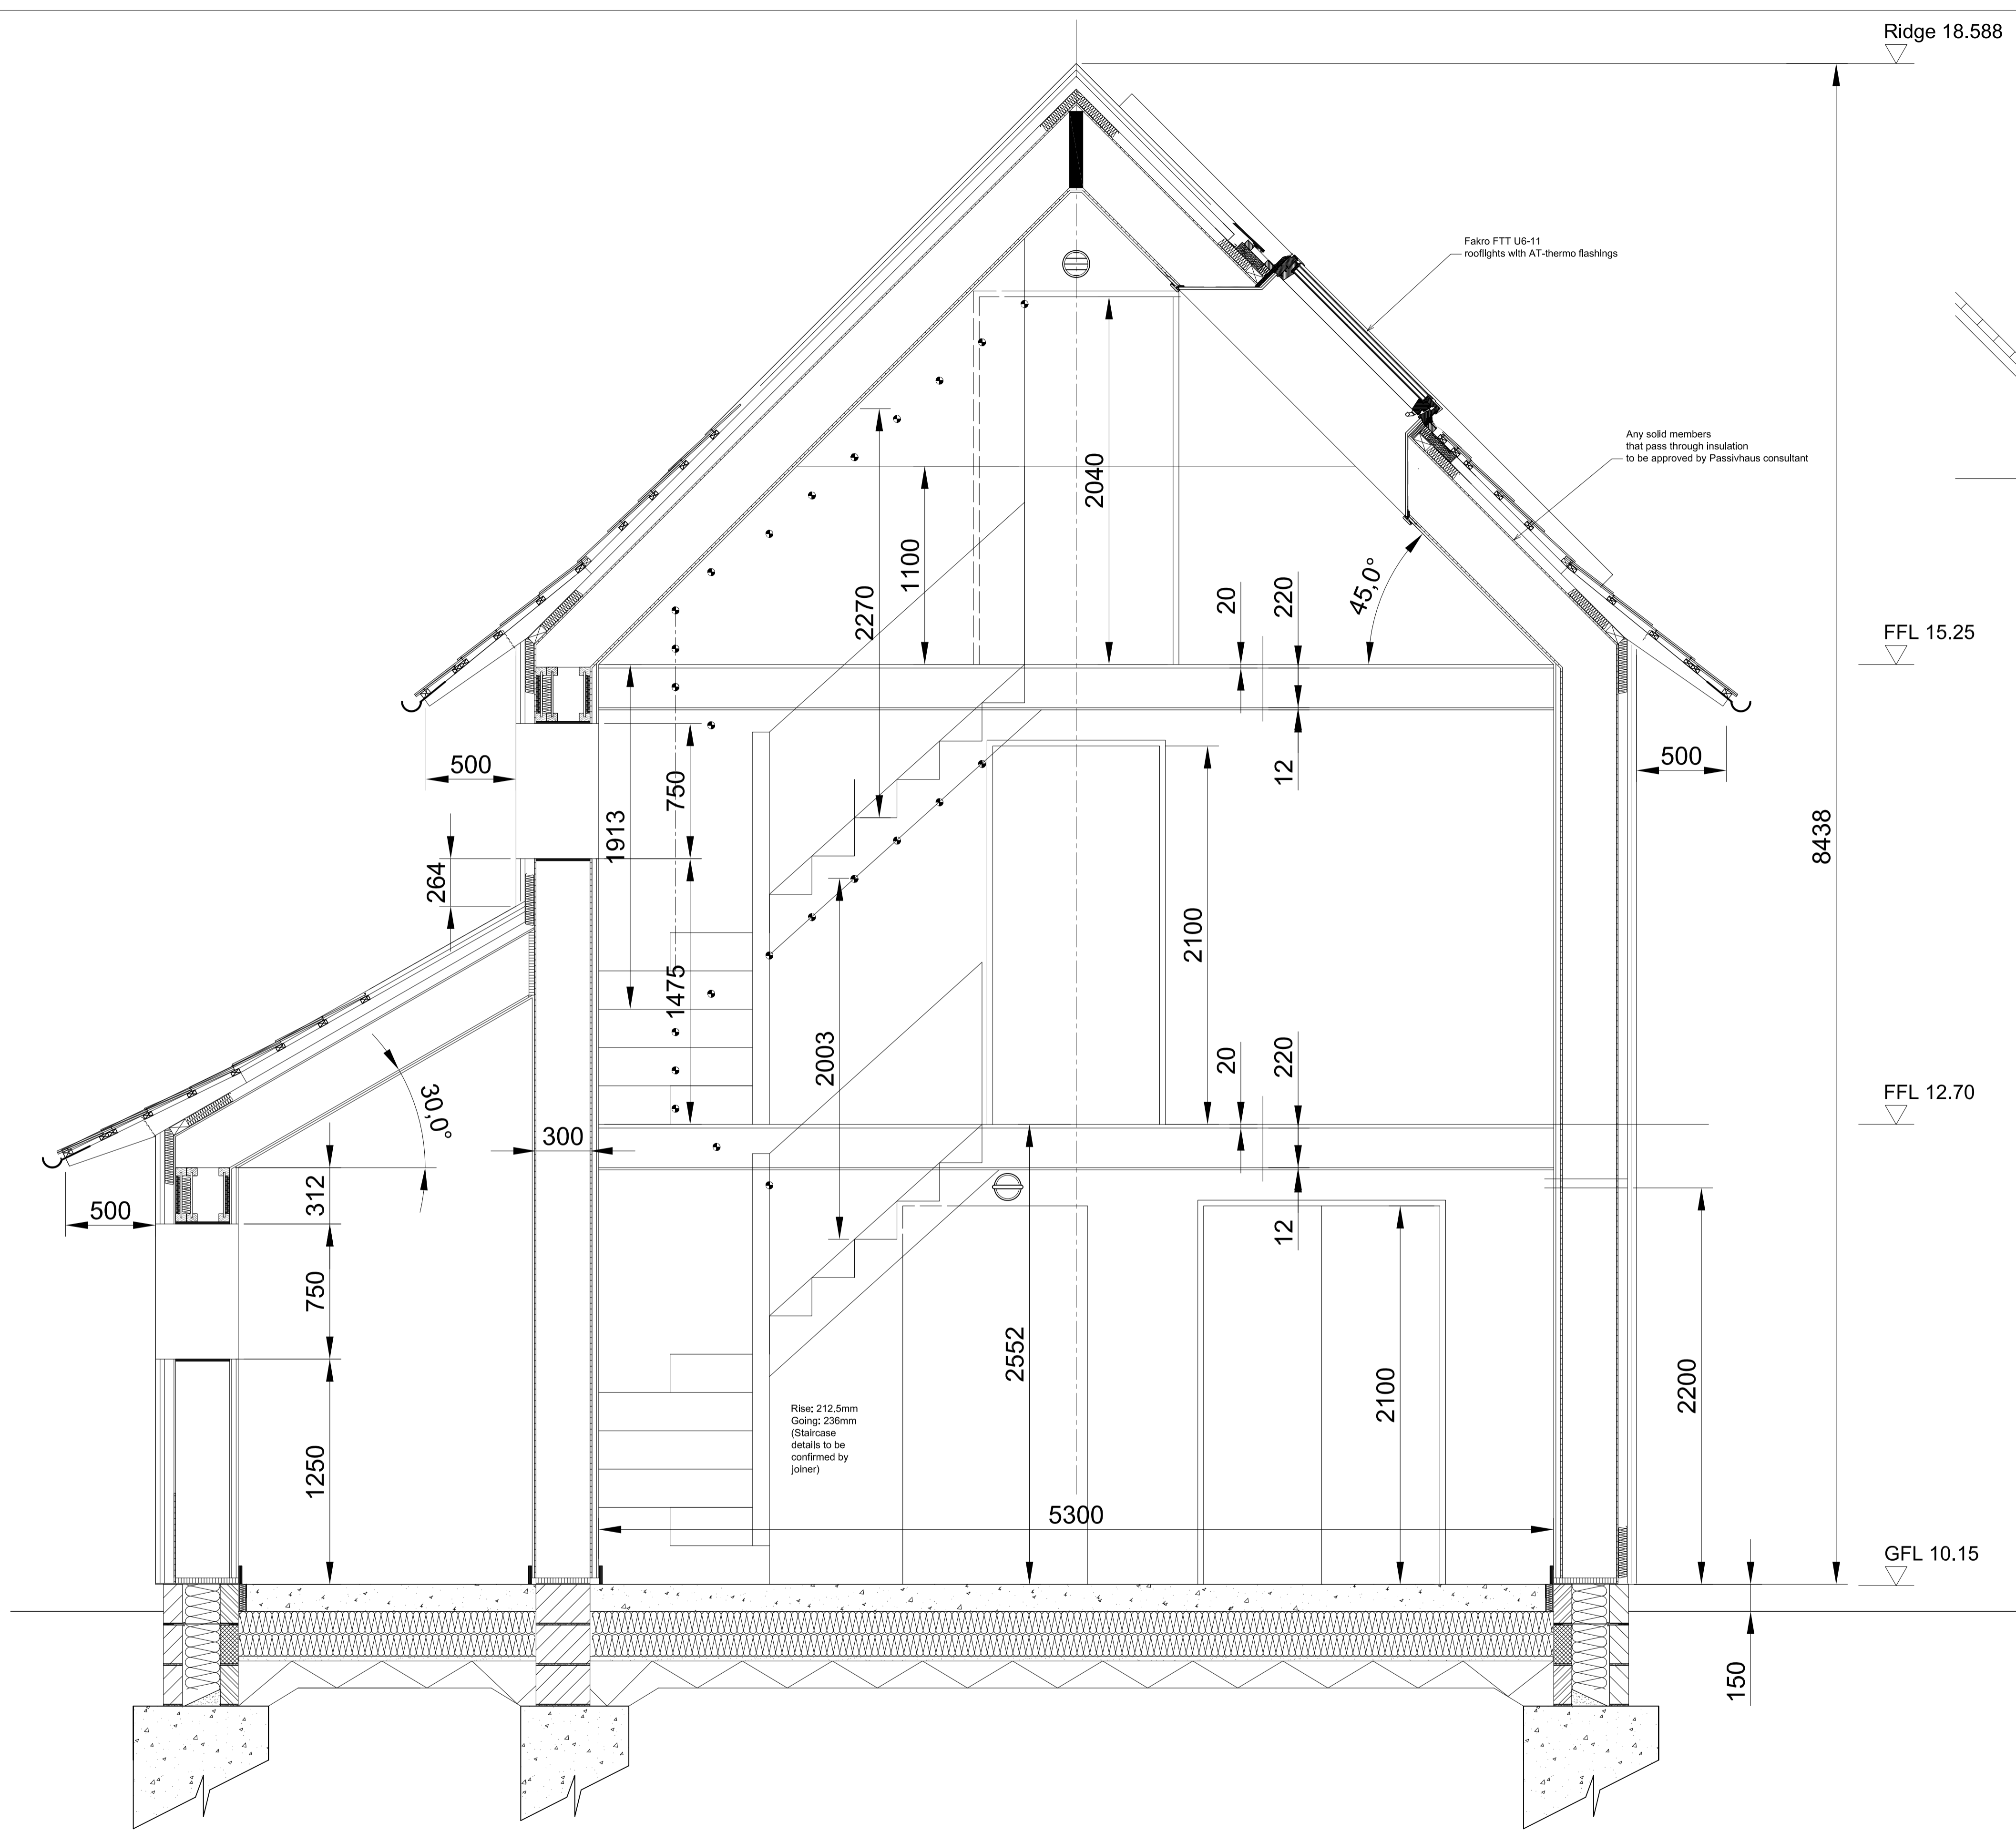

- 1-Water draining gutter FAKRO
- 2-Polyurethane insulating wedge
- 3-Tile supporting profile
- 4-XDP FAKRO vapour permeable collar
- 5-Tress made of sheep wool FAKRO (XDP)
- 6-Blocks made of sheep wool FAKRO (XDP)
- 17-Rafter
- 38-Installation bracket
- 109-XDS air-tight flashing FAKRO
- 143-FTT U6 FAKRO pivot window
- 353-EHN-AT THERMO flashing side element FAKRO
- 354-EHN-AT THERMO flashing lower element FAKRO
- 355-EHN-AT THERMO flashing upper element FAKRO
- 356-Thermal insulation

ROOFLIGHT SECTION DETAIL
 (SCALE 1:5)

Ridge 18.588
 FFL 15.25
 FFL 12.70
 GFL 10.15

A 08.05.12 Rooflight revised and detail added
 - 13.03.12 1st Issue

REVISIONS

CONKER CONSERVATION LIMITED Ecological Building Consultants and Designers Chartered Building Surveyors 6 THE STOUR CENTRE 22-24 STOUR STREET CANTERBURY CT1 2NZ TEL: 01227 786900 FAX: 01227 478600 Email: plan@conkerconservation.co.uk		
Project Title: LAND AT THE FOX INN HARTFOOT LANE ANSTY DORSET DT2 7PN		
Client: MR. DENNIS MERRIGAN		
Drawing Title: NEW PASSIVHAUS SECTION & DETAIL		
Scale: 1:20 & 1:5 A1	Date: MARCH 2012	
Drawing Number: 486-05 A		

SECTION
 (SCALE 1:20)