


**Internal partition wall to solid floor
(section) – insulation strategy**

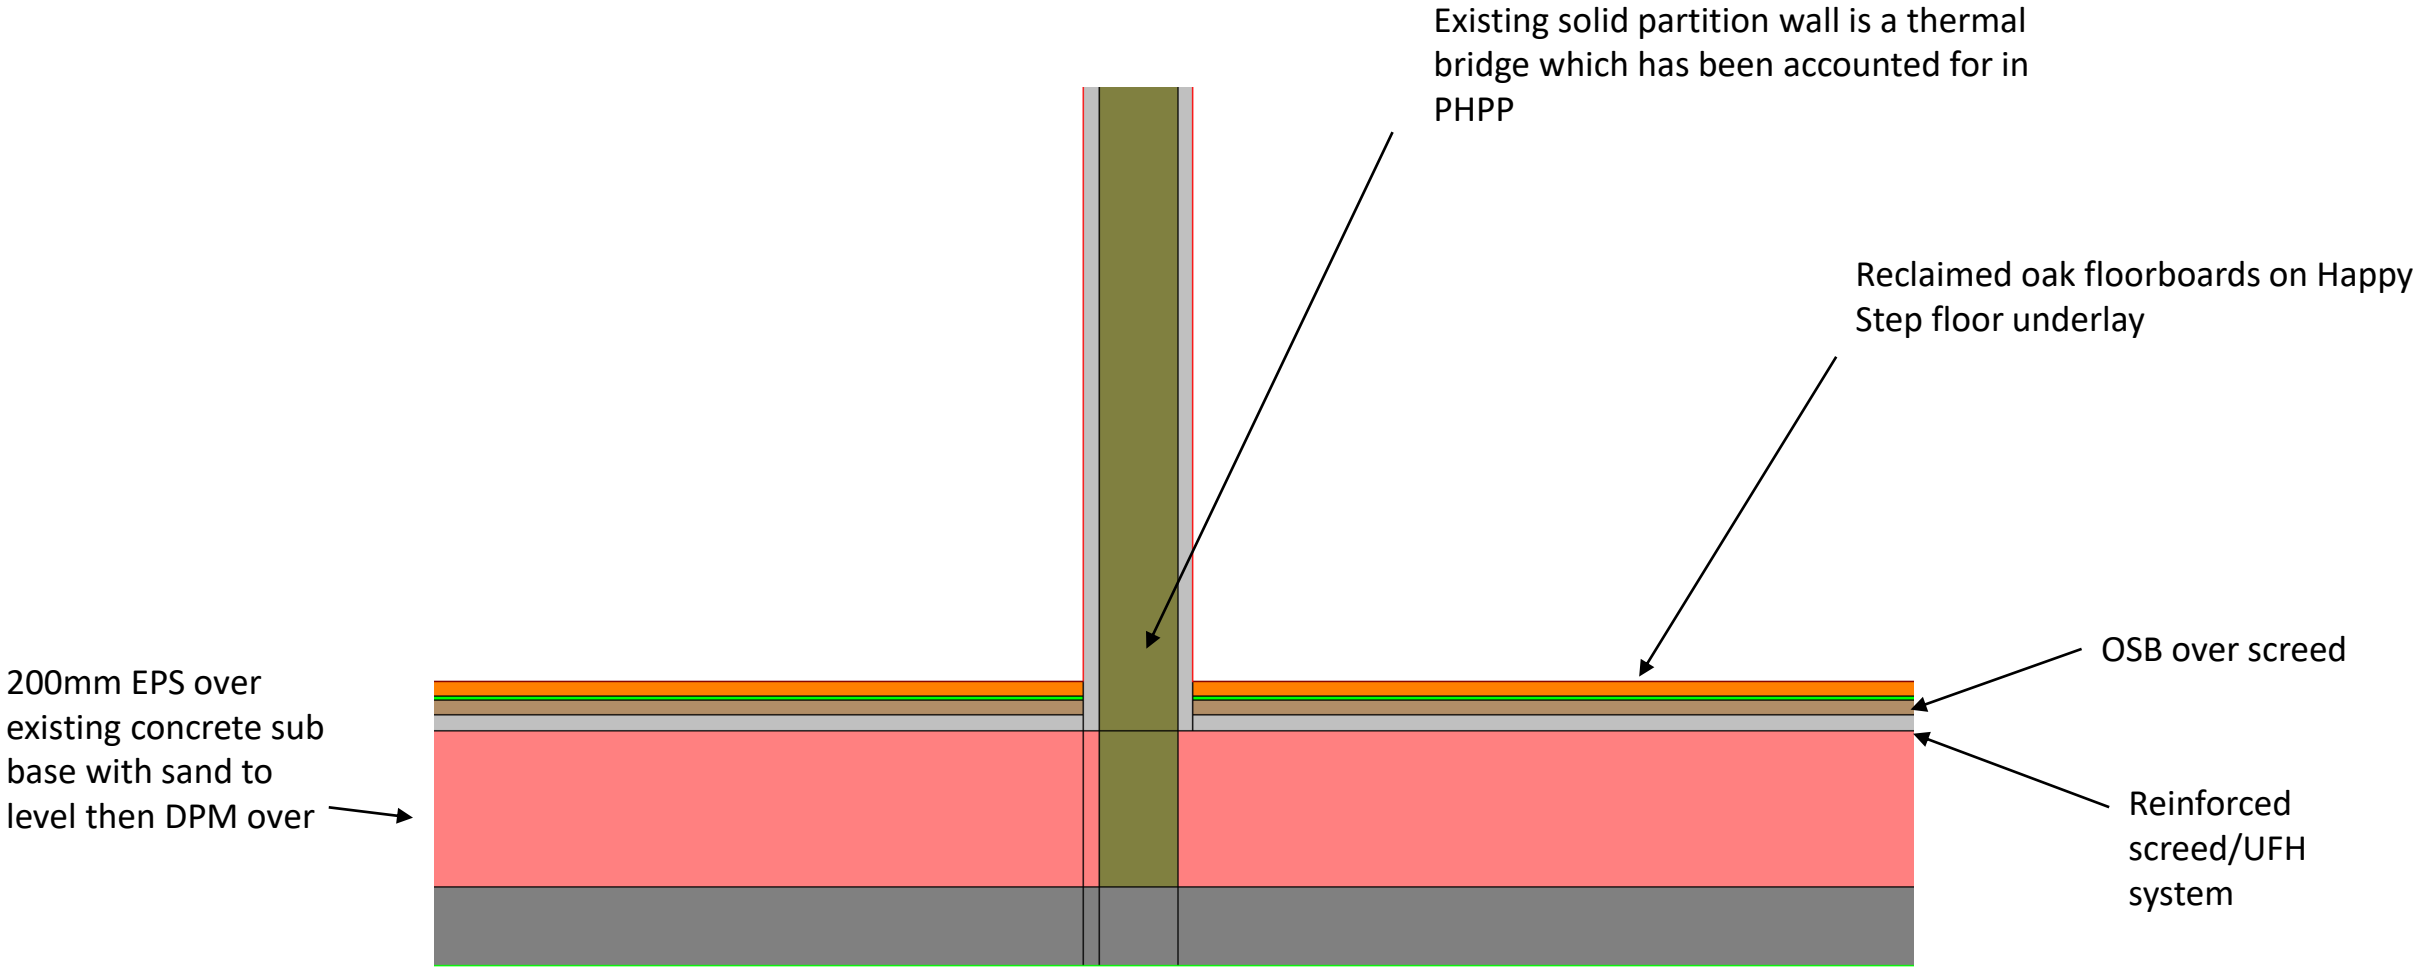

**Internal partition wall to solid floor
(section) – airtightness strategy**

